

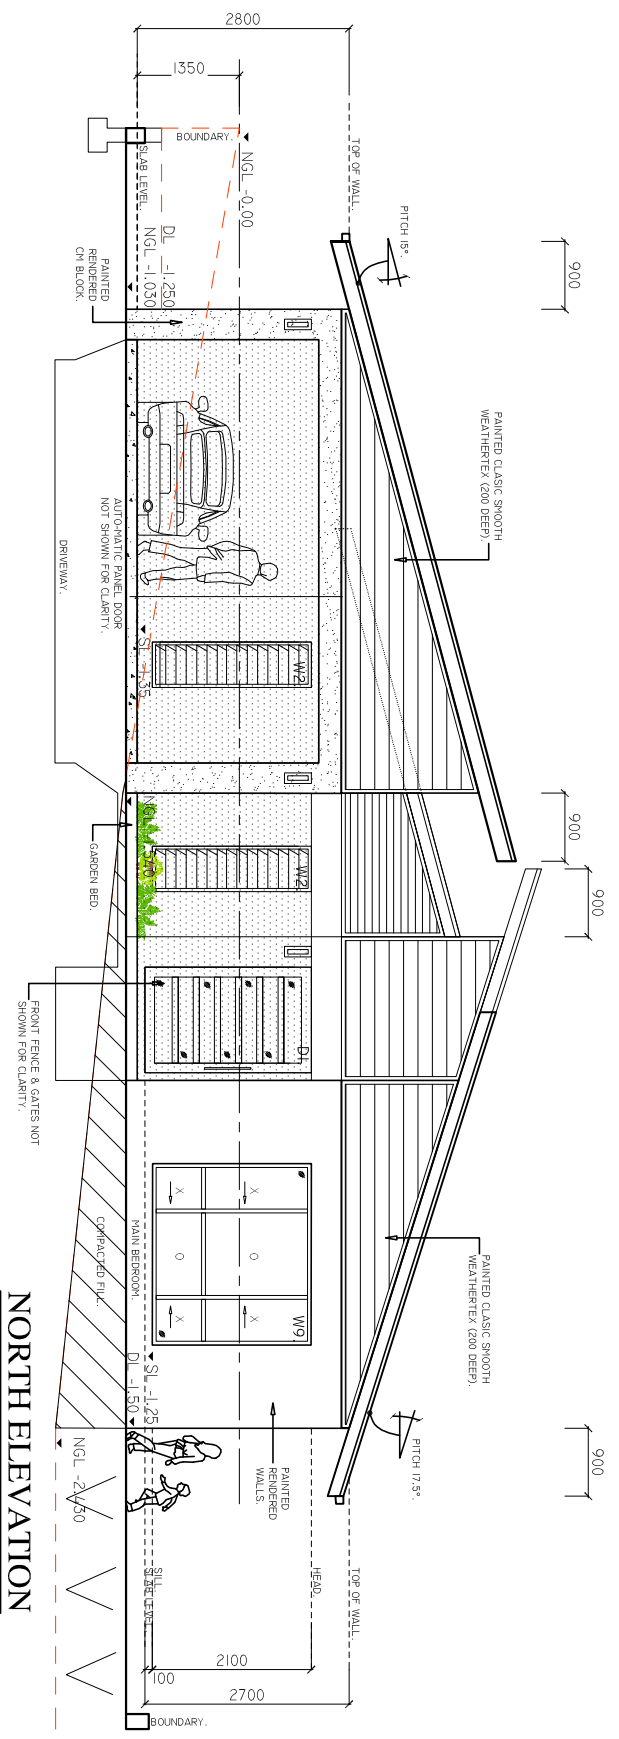


REFER TO A.09 FOR DOOR & WINDOW SCHEDULE.

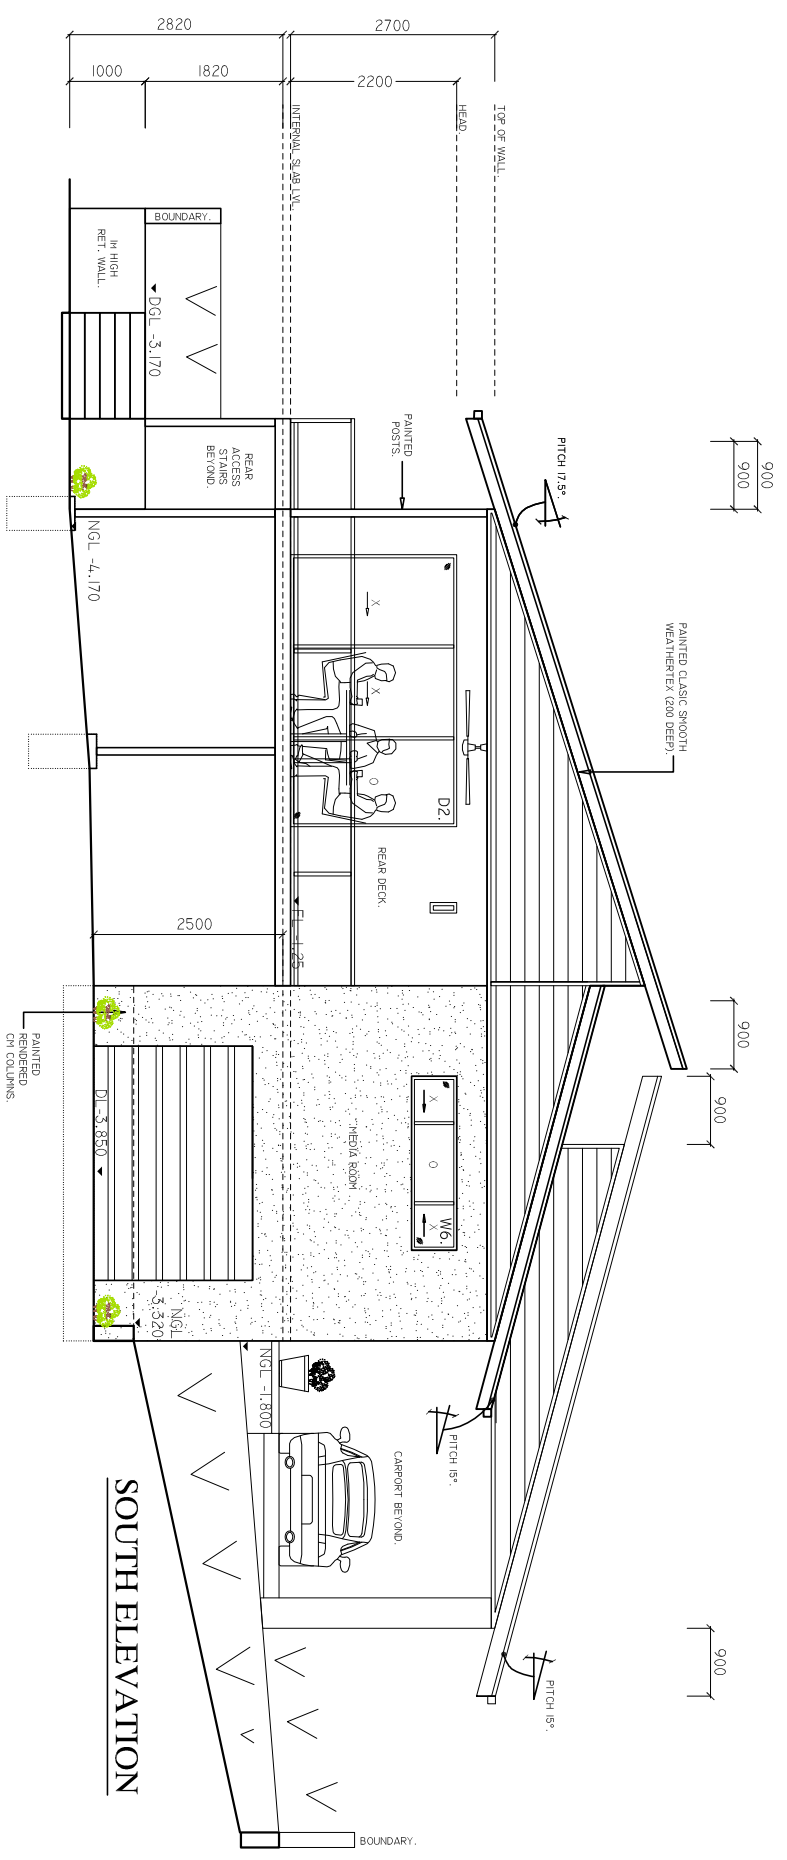



NORTH ELEVATION

HALL ELEVATION

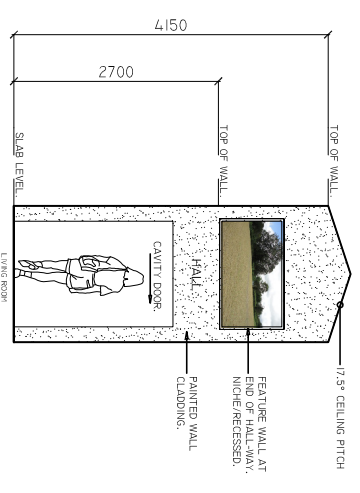

SOUTH ELEVATION

KITCHEN ELEVATION

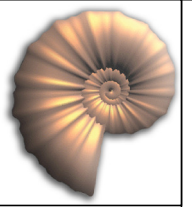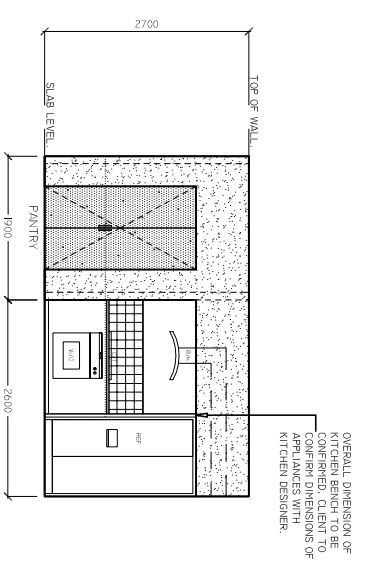

BEACHCOMBER BUILDING SOLUTIONS PTY LTD
 ABN 91884849391
 17 PANGRAMIC PLACE
 WHITEFIELD CABRNS
 QLD 4870

REV	DESCRIPTION	DATE
P2	PRELIMINARY	31.03.11
P1	PRELIMINARY	18.03.11

CLIENT
JWNH QUALITY HOMES
 CLIENT APPROVED SIGNATURE

PROJECT
NEW RESIDENCE AT 28 JACKSON DRIVE, ATHERTON
 DRAWING TITLE
NORTH & SOUTH ELEVATIONS.

Scale	Date	Drawn	Checked
1:100 @ A3	MCH 2011	C.T	G.T
Project No.	11-004	Dwg. No.	SK2.05
		Rev	P2

THE CONCEPTS AND INFORMATION CONTAINED IN THIS DOCUMENT ARE THE COPYRIGHT OF BEACHCOMBER BUILDING SOLUTIONS PTY LTD. USE OR COPYING OF THIS DOCUMENT IN WHOLE OR IN PART WITHOUT WRITTEN PERMISSION OF BEACHCOMBER BUILDING SOLUTIONS CONSTITUTES AN INFRINGEMENT OF COPYRIGHT.