




REFER TO A.09 FOR DOOR  
& WINDOW SCHEDULE.

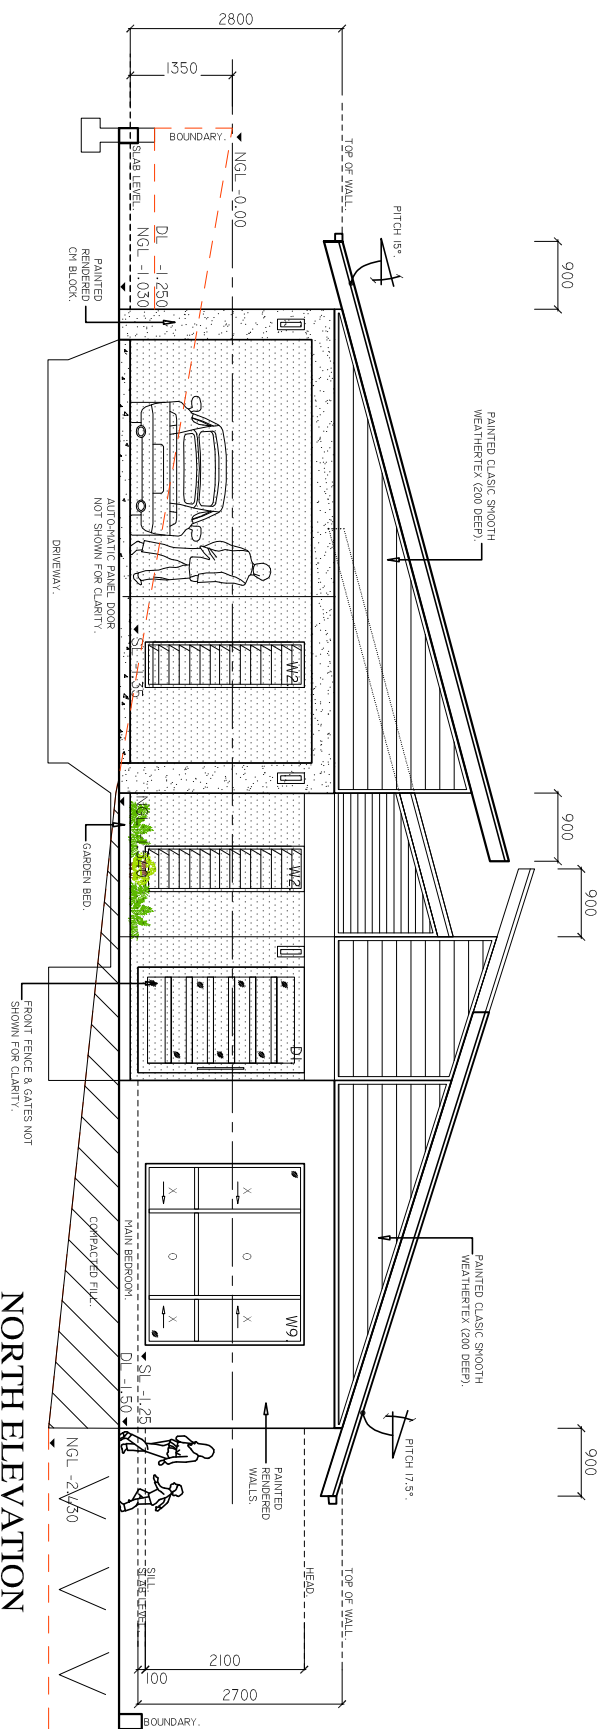


**NORTH ELEVATION**

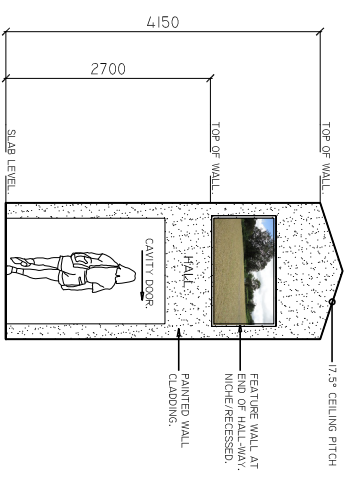


**HALL ELEVATION**

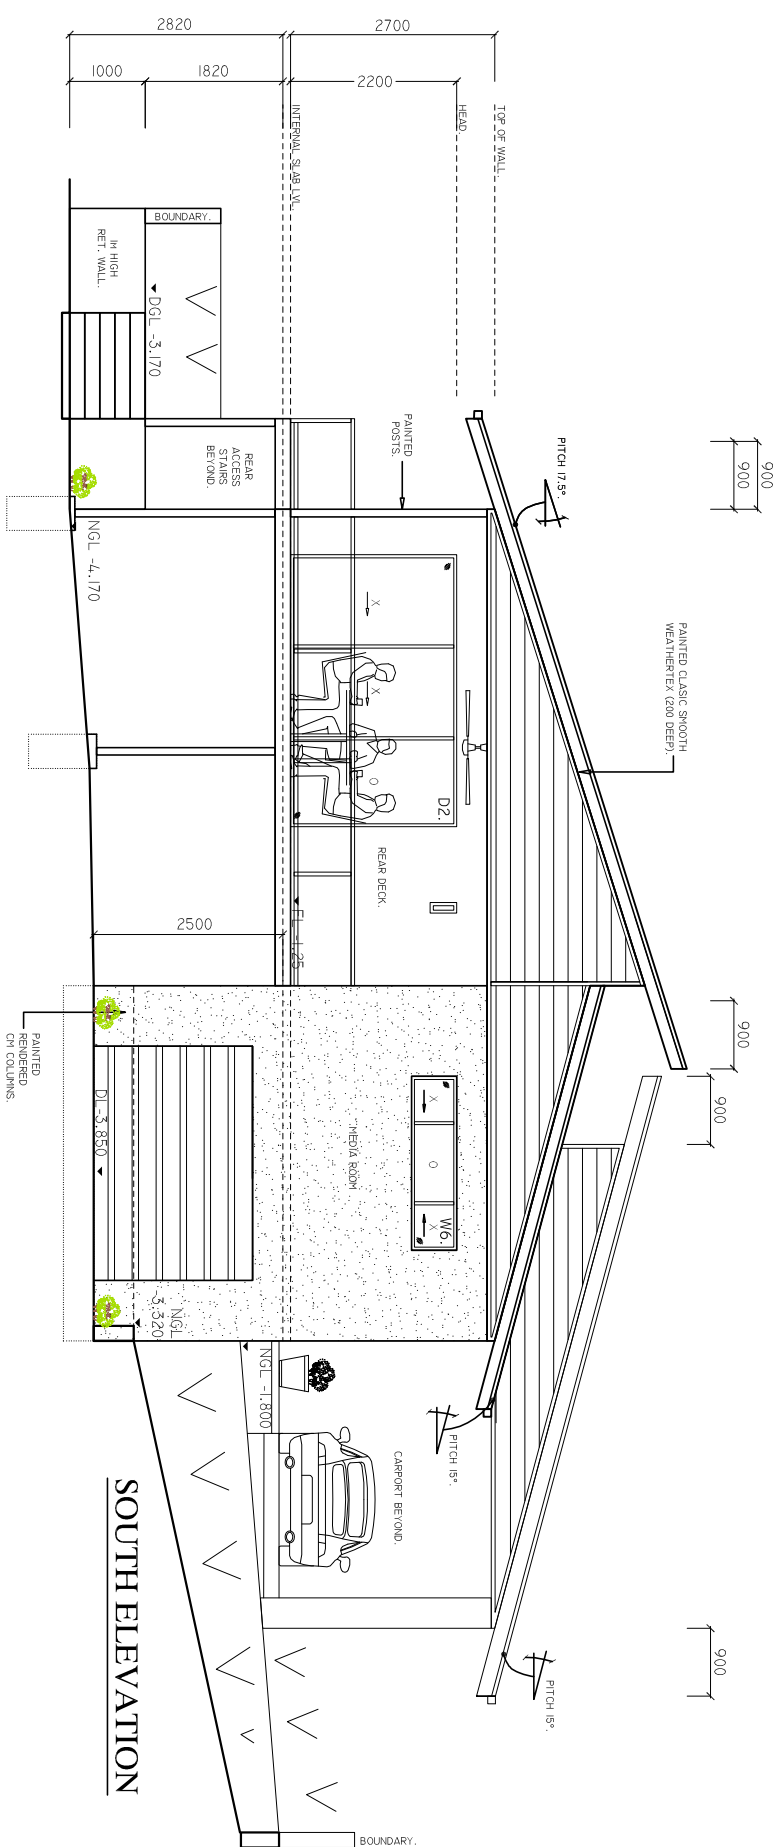

**SOUTH ELEVATION**

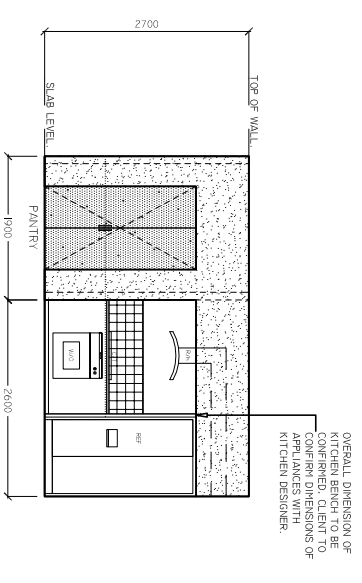

**KITCHEN ELEVATION**

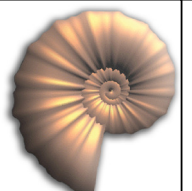

**BEACHCOMBER  
BUILDING  
SOLUTIONS PTY LTD**  
ABN 91884849391  
17 PANGRAMIC PLACE  
WHITEFIELD CABRNS  
QLD 42870  
TEL 60325135  
TEL 60325136  
TEL 60325431  
FAX 60325431  
E-MAIL ADMIN@BS.COM.AU

| REV | DESCRIPTION | DATE     |
|-----|-------------|----------|
| P2  | PRELIMINARY | 31.03.11 |
| P1  | PRELIMINARY | 18.03.11 |

| CLIENT                    | CLIENT APPROVED SIGNATURE | DATE |
|---------------------------|---------------------------|------|
| <b>JWNH QUALITY HOMES</b> |                           |      |

| PROJECT  | DRAWING TITLE                        |
|--|--------------------------------------|
| <b>NEW RESIDENCE AT 28 JACKSON DRIVE,<br/>ATHERTON</b> | <b>NORTH &amp; SOUTH ELEVATIONS.</b> |

| Scale      | Date     | Drawn | Checked |
|------------|----------|-------|---------|
| 1:100 @ A3 | MCH 2011 | C.T   | G.T     |

| Project No. | Dwg. No. | Rev |
|-------------|----------|-----|
| 11-004      | SK2.05   | P2  |

THE CONCEPTS AND INFORMATION CONTAINED IN THIS DOCUMENT ARE THE COPYRIGHT OF BEACHCOMBER BUILDING SOLUTIONS PTY LTD. USE OR COPYING OF THIS DOCUMENT IN WHOLE OR IN PART WITHOUT WRITTEN PERMISSION OF BEACHCOMBER BUILDING SOLUTIONS CONSTITUTES AN INFRINGEMENT OF COPYRIGHT.