



BEACHCOMBER BUILDING SOLUTIONS PTY LTD
 ABN 91884849391 RBE0 7279
 17 PANORAMIC PLACE WHITEFIELD CAIRNS QLD 4870
 TEL: 40233335 FAX: 04 0471 0990 E-MAIL: ADMIN@BCS.COM.AU

REV	DESCRIPTION	DATE
A	BUILDING APPROVAL	22.04.08
P2	PRELIMINARY	06.03.08
P1	PRELIMINARY	22.02.08

CLIENT
D & E WOOD



THE CONCEPTS AND INFORMATION CONTAINED IN THIS DOCUMENT ARE THE COPYRIGHT OF BEACHCOMBER BUILDING SOLUTIONS PTY LTD USE OR COPYING OF THIS DOCUMENT IN WHOLE OR IN PART WITHOUT WRITTEN CONSENT OF BEACHCOMBER BUILDING SOLUTIONS PTY LTD CONSTITUTES AN INFRINGEMENT OF COPYRIGHT.

STARTED BY : 72799
 CHECKED BY : PAUL 724
 DRAWN BY : NICK 724
 SCALE : 1:100
 DATE : 22/02/08

PROJECT
NEW RESIDENCE AT LOT 2 / 38 PORTSEA CRESCENT, KEWARRA BEACH.

DRAWING TITLE
PROPOSED NORTH & SOUTH ELEVATIONS.

Scale	Date	Dwg. No.	Rev
1:100@ A3	FEB 2008	A.04	A
Project No.	Dwg. No.	Rev	
07-099	A.04	A	

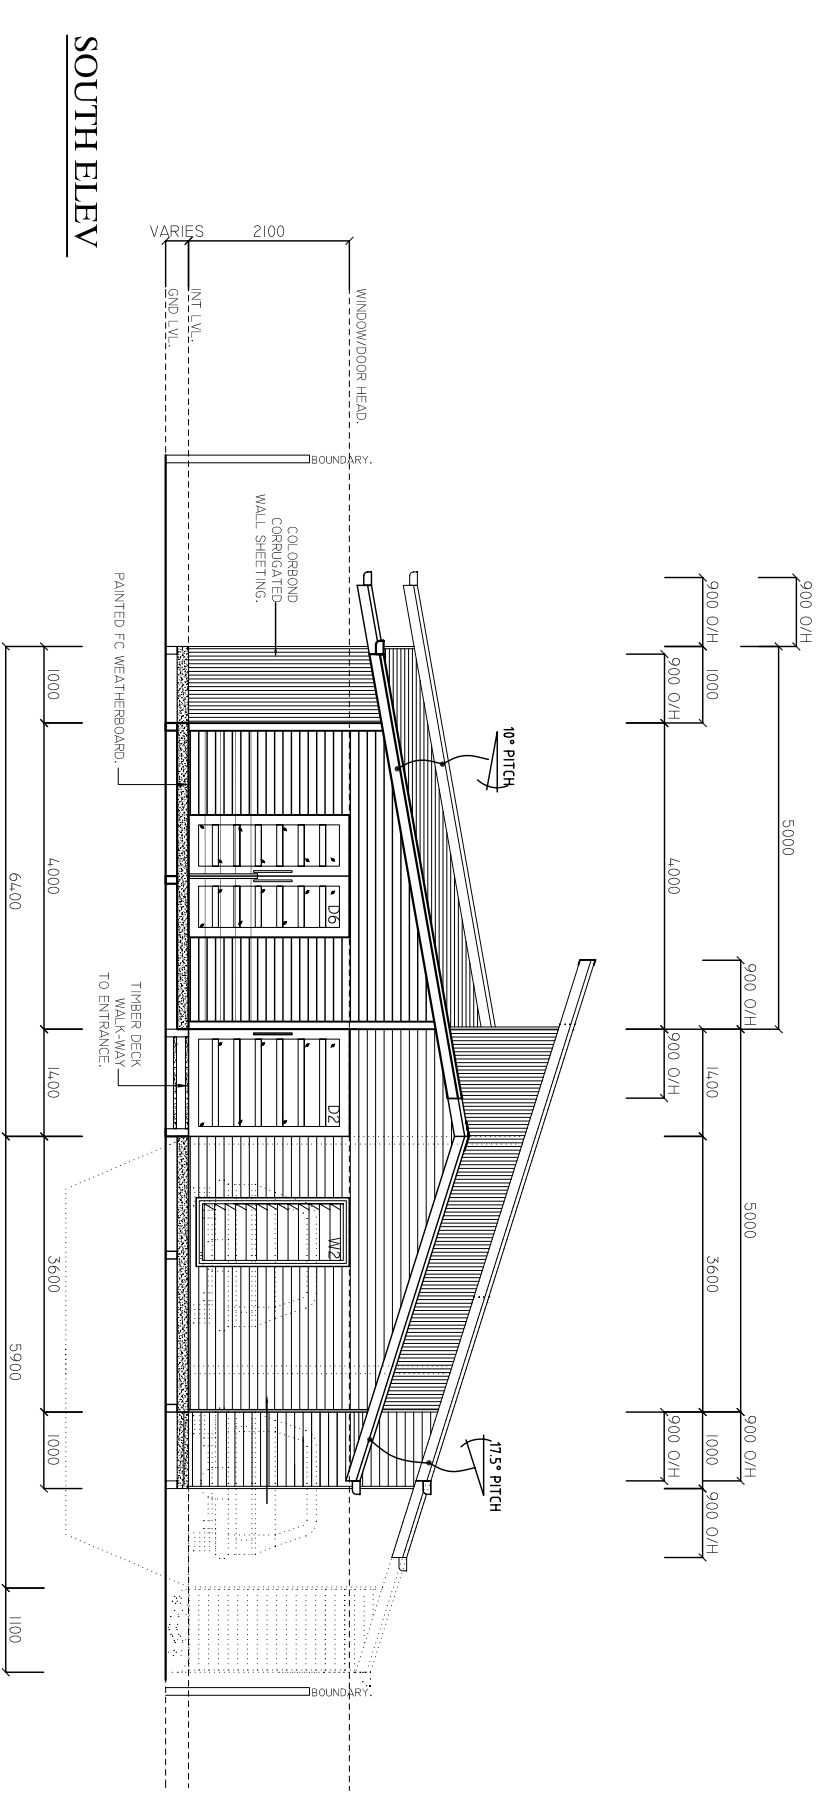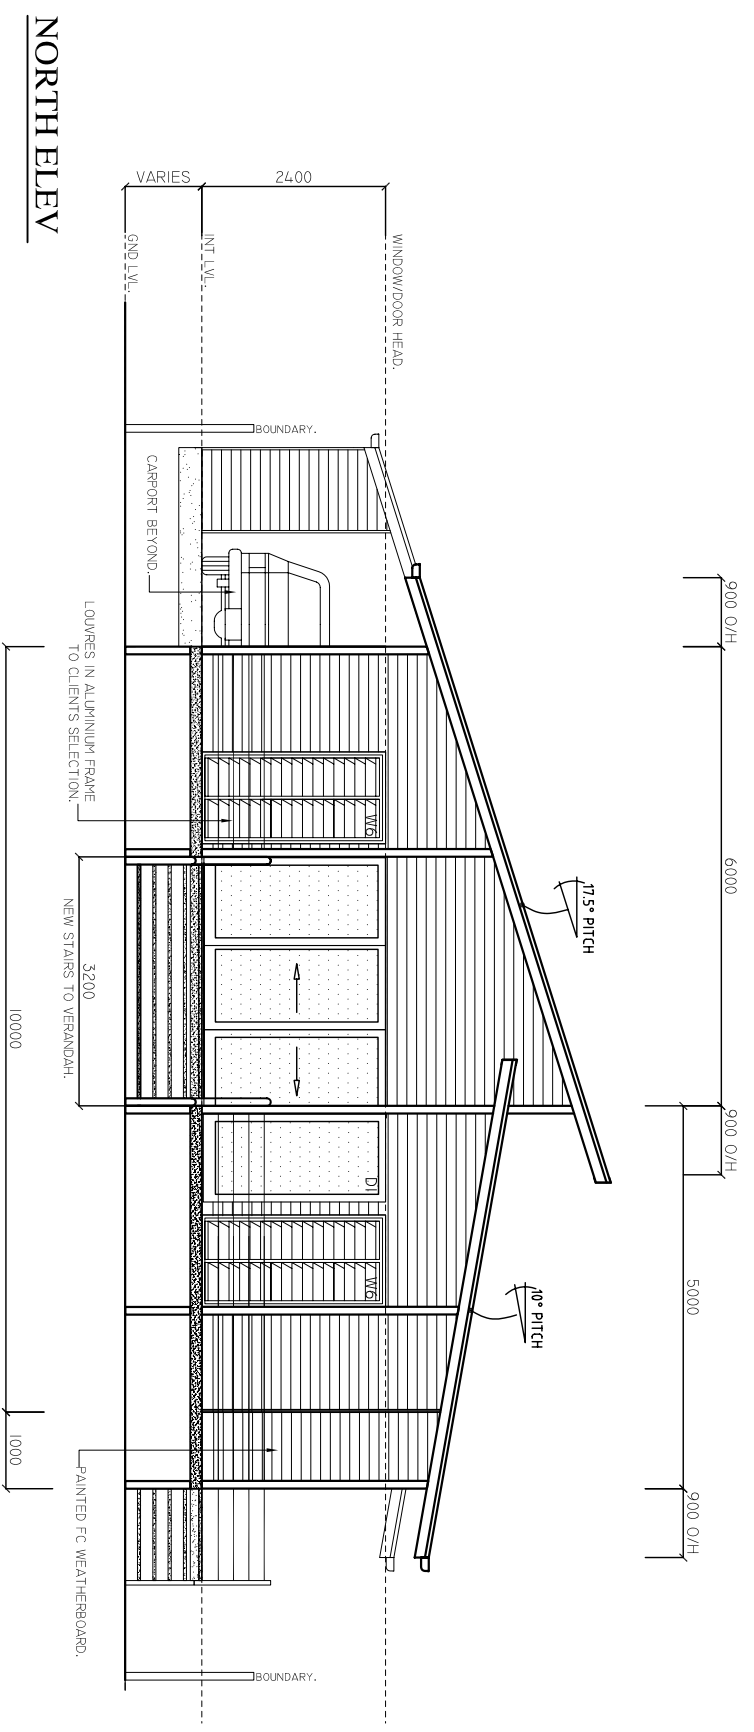

REFER A.02 FOR WINDOW & DOOR PLACEMENT.
NOTE : HEIGHT & WIDTH ARE STRUCTURAL DIMENSIONS.

DOOR SCHEDULE - 13 TOTAL.

NO.	HEIGHT X WIDTH	DESCRIPTION - SERIES	GLAZING
D1(X)	2340 X 6000	ALUM. FRAME MULTI-STACK SLIDING DOORS, L-6 PANELS.	CLEAR
D2(X)	2040 X 1200	TIMBER, SOLID, PIVOT DOOR SYSTEM & 200MM FIXED GLASS PANEL.	-
D3(X2)	2040 X 820	SOLID PANEL DOORS WITH LOCK-SETS.	-
D4(X7)	2040 X 820	SOLID PANEL DOORS.	-
D5(X)	2040 X 820	CAVITY DOOR.	-
D6(X)	2100 X 1600	TIMBER FRENCH DOORS.	TRANSPARENT

WINDOW SCHEDULE - 120 TOTAL.

NO.	HEIGHT X WIDTH	SILL HEIGHT	DESCRIPTION	GLASS SERIES	GLAZING
W1(X5)	2040 X 1610	100	2 BANK LOUVRES IN ALUMI. FRAME. COLOUR BY CLIENTS.	G.L.-090 SERIES	GLAZING
W2(X)	2040 X 910	100	1 BANK LOUVRES IN ALUMI. FRAME. COLOUR BY CLIENTS.		
W3(X3)	2040 X 1210	100	2 BANK LOUVRES IN ALUMI. FRAME. COLOUR BY CLIENTS.		
W4(X3)	2040 X 610	100	1 BANK LOUVRES IN ALUMI. FRAME. COLOUR BY CLIENTS.		
W5(X1)	640 X 1210	1500	2 BANK LOUVRES IN ALUMI. FRAME. COLOUR BY CLIENTS.		
W6(X2)	2340 X 1610	-	2 BANK LOUVRES IN ALUMI. FRAME. COLOUR BY CLIENTS.		
W7(X2)	640 X 1810	TBC	3 BANK LOUVRES IN ALUMI. FRAME. COLOUR BY CLIENTS.		

TIMBER LOUVRES IN BEDROOMS & BATHROOMS.

GLASS LOUVRES IN STUDY - KIDS & LIVING ROOM. (GL.)

BEDROOM 4 TO HAVE TIMBER LOUVRES & KITCHEN/LIVING ROOM TO HAVE GLASS LOUVRES.

GLASS SHALL BE G-LANES. GLASS & ALUMINIUM CLEAR LAMINATED GLASS, OR SELECT ® CLEAR LAMINATED GLASS. TINT COLOUR TO CLIENTS SELECTION.

OPENING SIZES ARE TO BE CONFIRMED ON SITE PRIOR TO ORDERING & FABRICATION.

TYPICAL HEAD HEIGHT - 2100 A.F.L. UNLESS NOTED OTHERWISE

ALL DOOR & WINDOW JOINERY TO BE DESIGNED FOR WIND CLASSIFICATION - C2

ALL WINDOW & DOOR FRAMES ARE TO BE POWDERCOATED ALUMINIUM DESIGNED TO C2.