





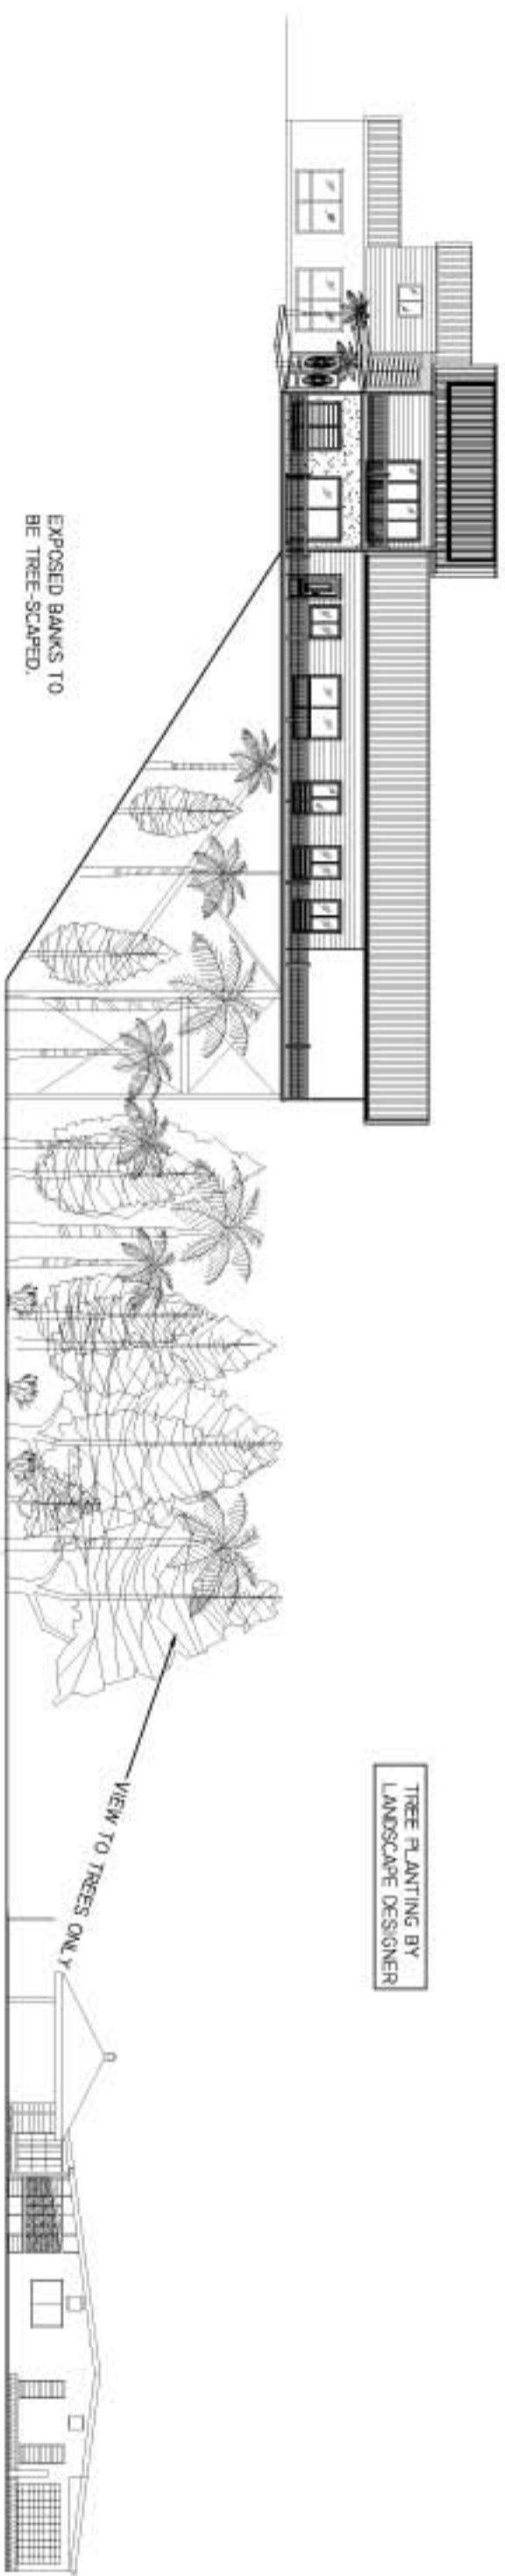


**LEGEND**

-  HARDIES WEATHERBOARD PROFILE
-  RENDERED BLOCKWORK OR FC BOARD
-  STAINED TIMBER DIAGONAL WEATHERBOARD
-  CURVED COLORBOND FINISH
-  CORRUGATED METAL SHEETING
-  PAINTED PANEL/CLAD TEXTURELINE



**BEACHCOMBER BUILDING SOLUTIONS PTY LTD**  
 17 FAWCETT PLACE  
 BRISBANE QLD 4000  
 AUSTRALIA  
 TEL: 07 550 0000  
 FAX: 07 550 0001  
 WWW.BEACHCOMBER.COM.AU

REV	DESCRIPTION	DATE
D	CONSTRUCTION	03.09.07
C	BLD APPROVAL	08.12.06
B	BLD APPROVAL	21.08.06

**CLIENT**  
 THE CONCEPT AND INFORMATION CONTAINED IN THIS DOCUMENT ARE THE PROPERTY OF BEACHCOMBER BUILDING SOLUTIONS PTY LTD. NO PART OF THIS DOCUMENT IS TO BE REPRODUCED OR TRANSMITTED IN ANY FORM OR BY ANY MEANS WITHOUT THE WRITTEN PERMISSION OF BEACHCOMBER BUILDING SOLUTIONS PTY LTD.

**PROJECT** LOT 4 GRANDVIEW CRESCENT, EARVILLE  
 RP 744780 PARISH OF CAIRNS.  
**DRAWING TITLE** PROPOSED EAST ELEVATION.

Scale	Date	Dwg. No.	Rev
1:250 @ A3	FEB 2006	A.07	D
Project No. 05-040			

