




NOTE:-
 1/ ALL CHS POSTS TO HAVE 6HK BASE PLATE AND 2-M12 TRU-BOLTS INTO CONCRETE SURFACE
 2/ ALL POSTS, PLATES, BRACKETS AND RAILS TO BE GALVANISED FINISH

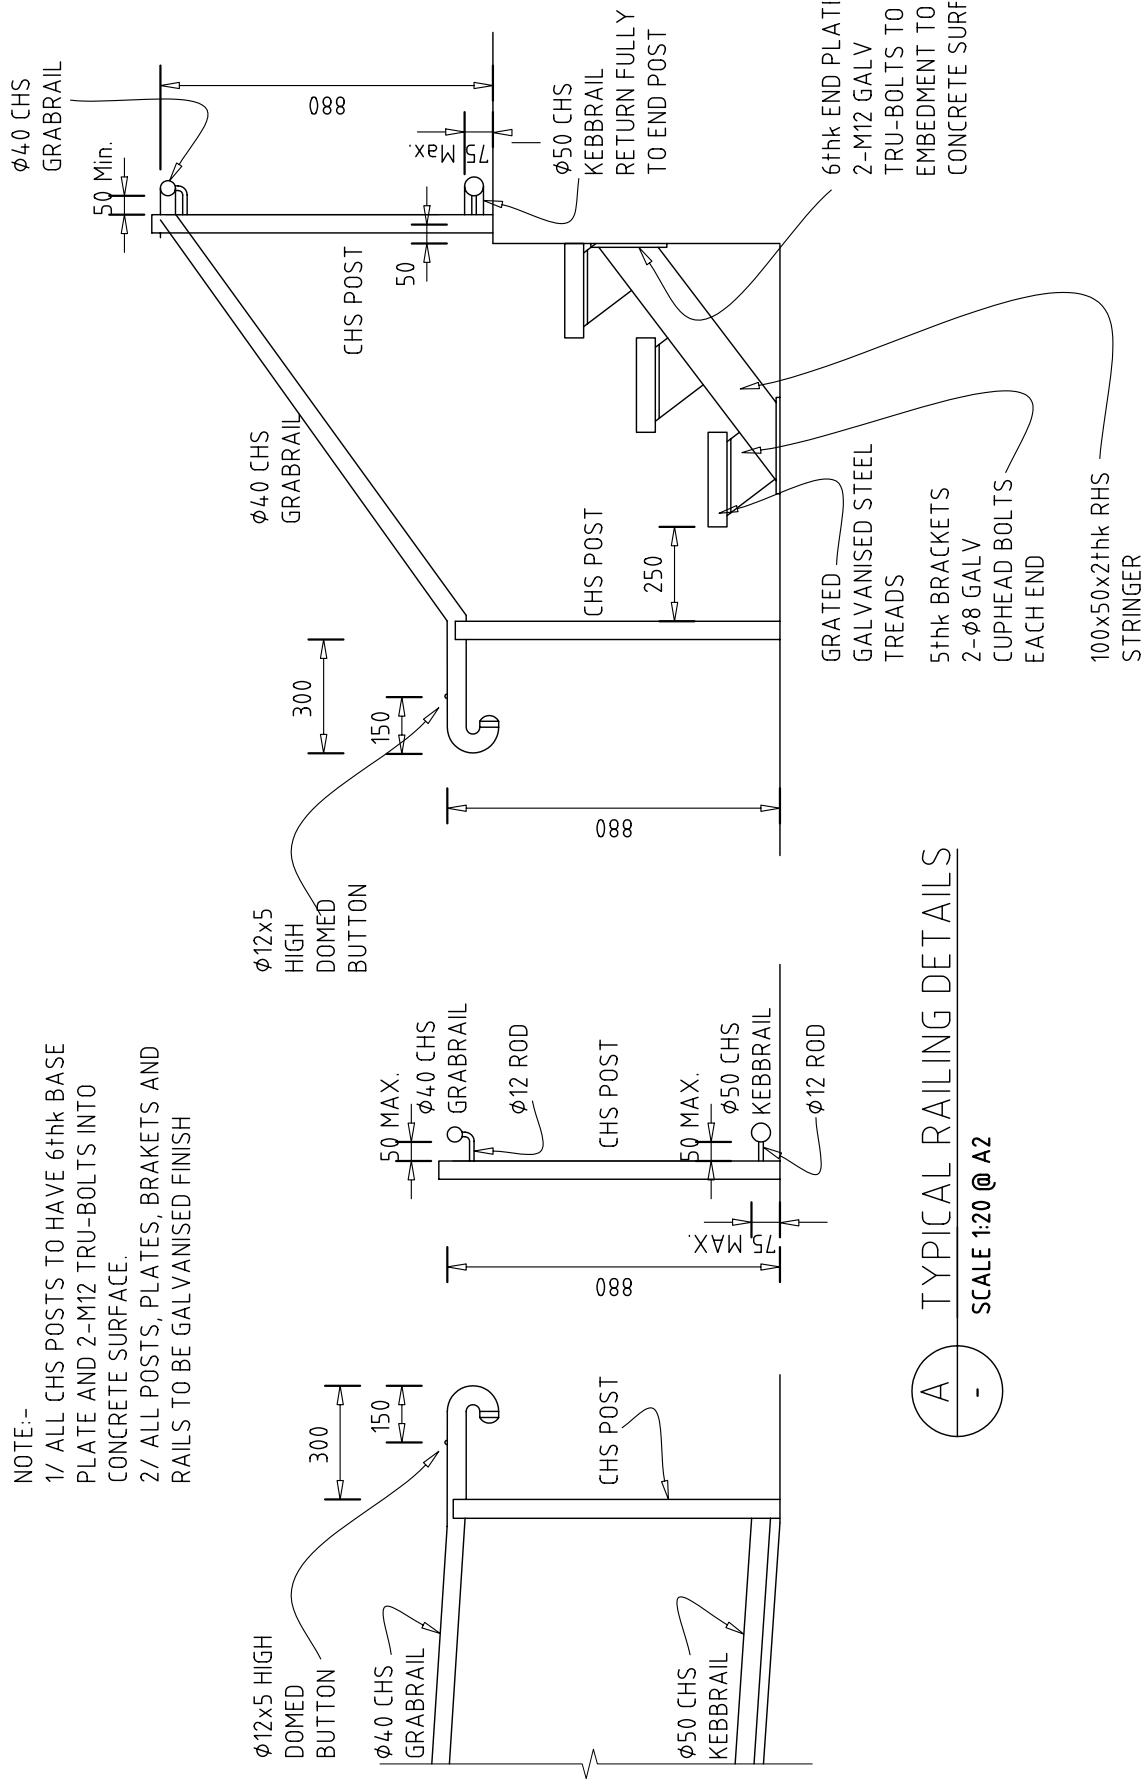

A TYPICAL RAILING DETAILS
 SCALE 1:20 @ A2

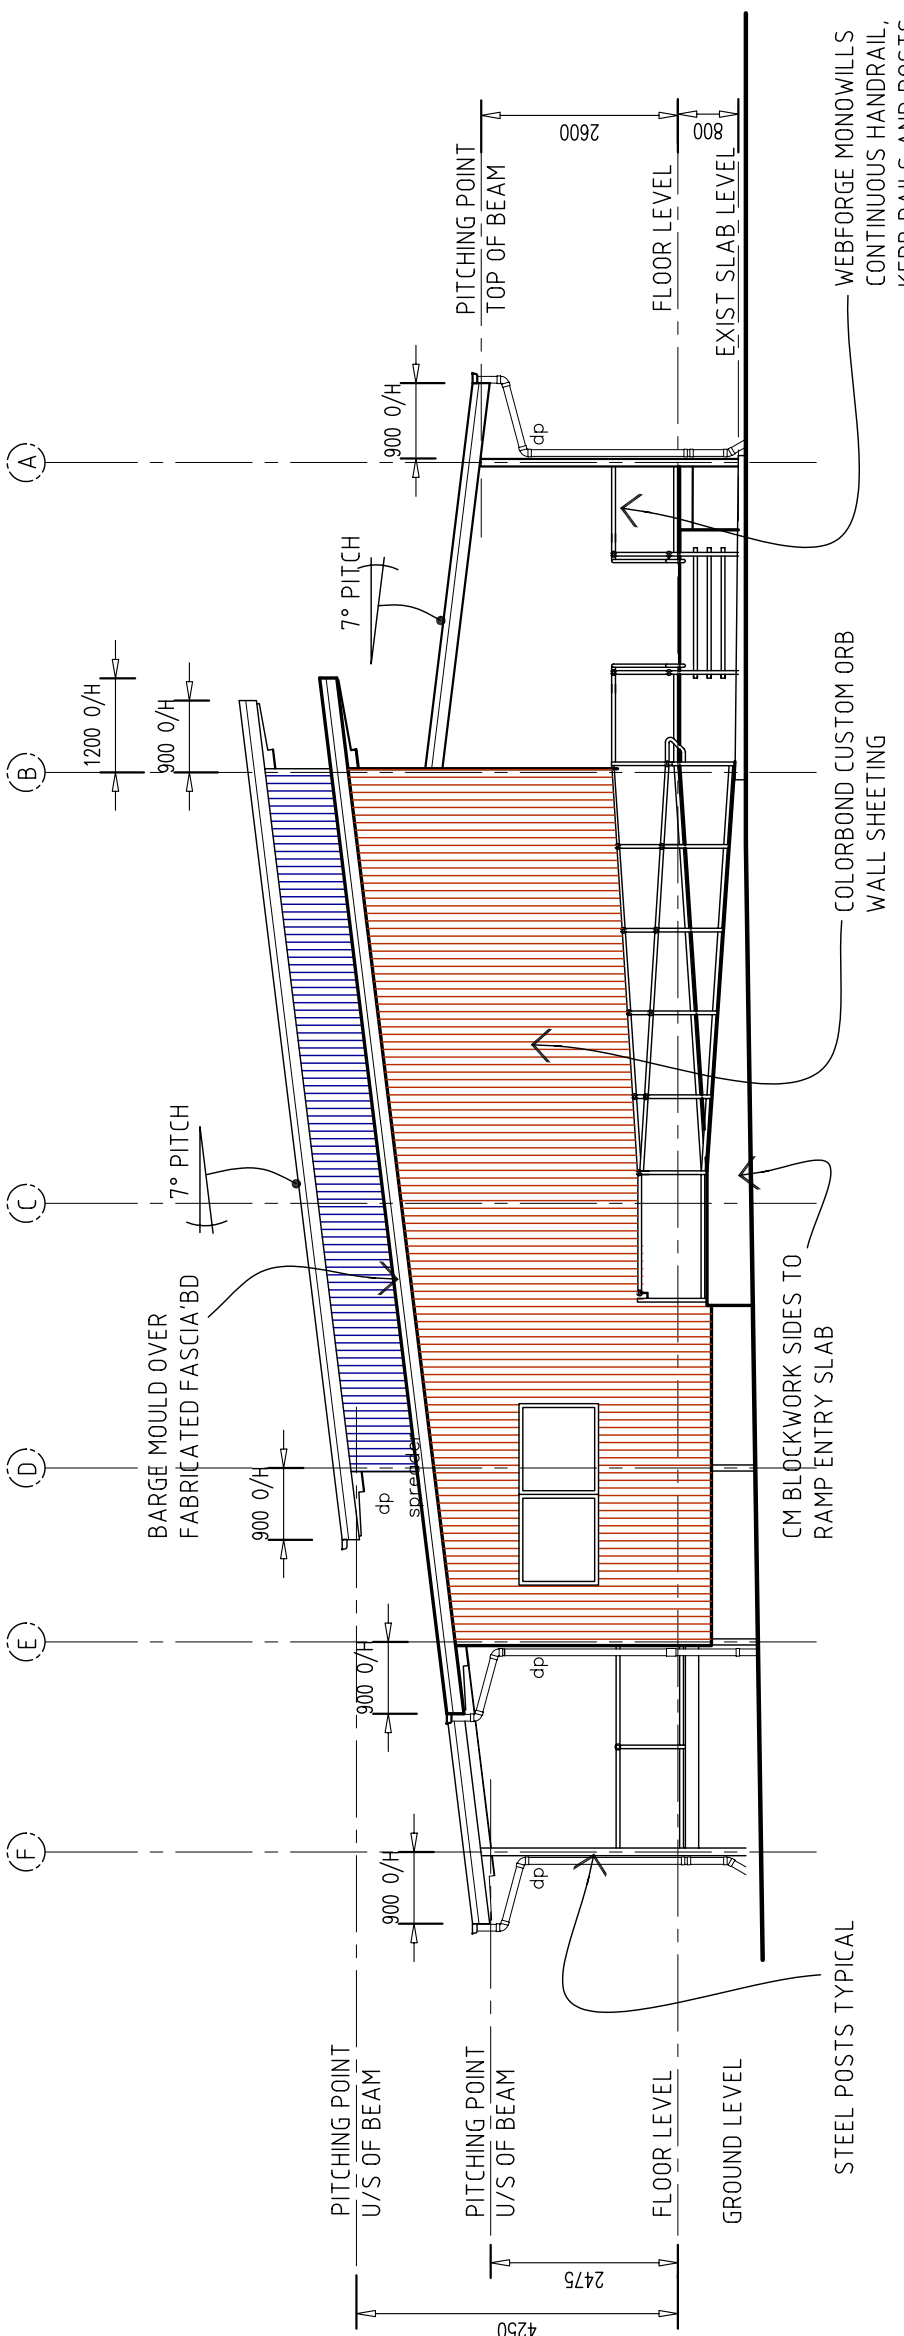

1 ELEVATION
 W02-02 SCALE 1:100 @ A2

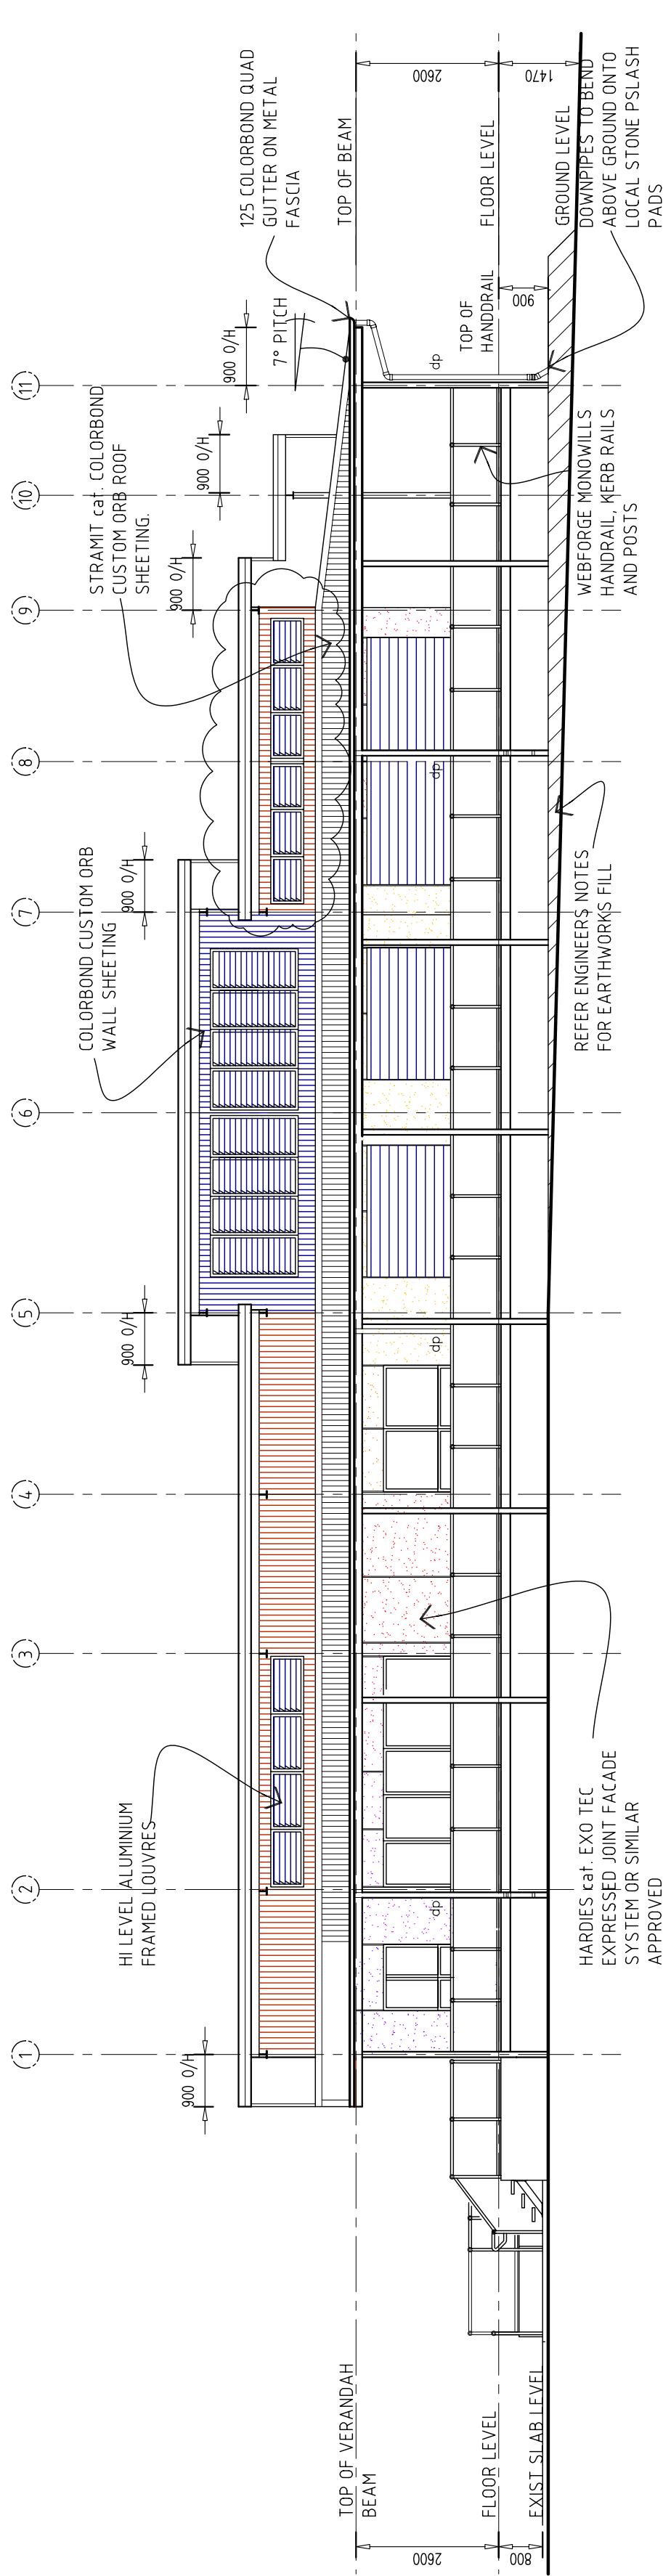

2 ELEVATION
 W02-02 SCALE 1:100 @ A2



BEACHCOMBER BUILDING SOLUTIONS PTY LTD
 ABN 4107188444 RFRQ 7279
 17 PANORAMIC PLACE
 WHITEFIELD QLD 4013
 TEL: 07 33533830 FAX: 07 33533831
 ESPRIMO@BEACHCOMBER.COM.AU

REV	DESCRIPTION	DATE	CLIENT
1	CONSTRUCTION ISSUE	17.12.09	Wujjal Wujjal Aboriginal Shire
2	EARTHWORKS ADDED	12.01.10	
3	LOUVRES AMENDED	?? 01.10	

THE CONCEPTS AND INFORMATION CONTAINED IN THIS DRAWING ARE THE PROPERTY OF BEACHCOMBER BUILDING SOLUTIONS PTY LTD. NO PART OF THIS DRAWING IS TO BE REPRODUCED, COPIED, OR TRANSMITTED IN ANY FORM OR BY ANY MEANS, WITHOUT THE WRITTEN PERMISSION OF BEACHCOMBER BUILDING SOLUTIONS PTY LTD. THIS PERMISSION IS LIMITED TO THE PROJECT AND SITE SPECIFICALLY IDENTIFIED IN THE DRAWING. ANY UNAUTHORIZED REPRODUCTION OR TRANSMISSION OF THIS DRAWING IS STRICTLY PROHIBITED AND WILL BE TREATED AS AN INFRINGEMENT OF COPYRIGHT.

PROJECT: **PROPOSED ARTS & CULTURAL CENTRE at RIVERSIDE LOT 74 WUJAL WUJAL**
 DRAWING TITLE: **ELEVATIONS 1 & 2**

Scale	Date	Design	Checked
1:100 AT A2	Jan 2009	arh	G.T
Project No.	08-064	Dwg. No.	WD2-08
		Rev	3

NOTES
 This drawing is copyright and the property of BEACHCOMBER BUILDING SOLUTIONS P/L and must not be used without written authorisation. Do not scale this drawing. All dimensions are to be verified on site and any discrepancies reported before commencement of any work or shop drawings.