




1 ELEVATION - east  
WD1-02 SCALE 1:100 @ A2

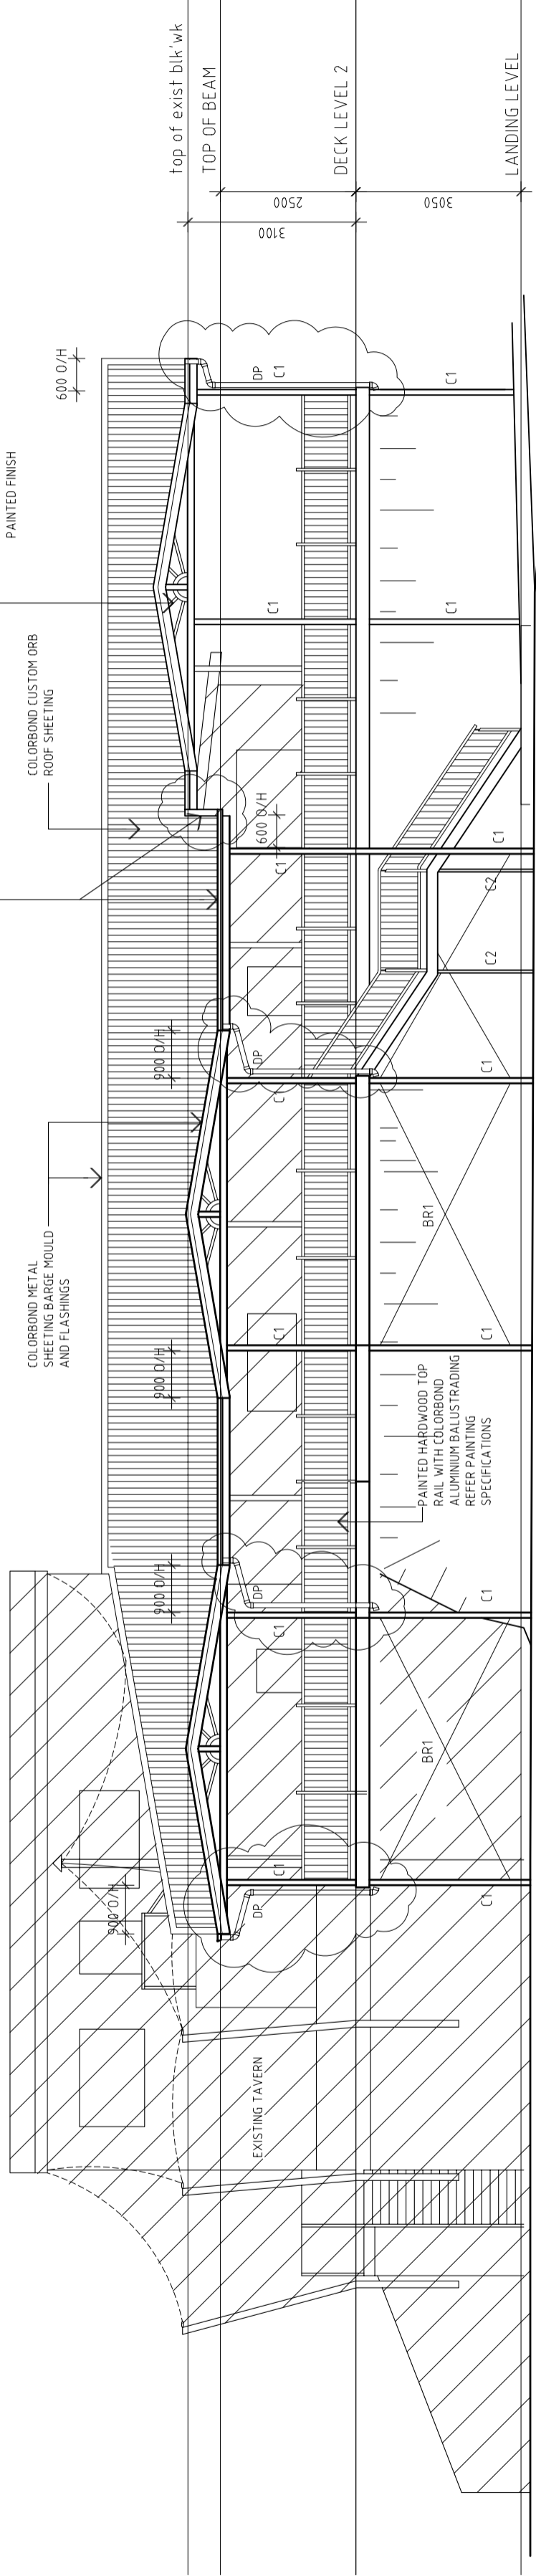

2 ELEVATION - north  
WD1-02 SCALE 1:100 @ A2

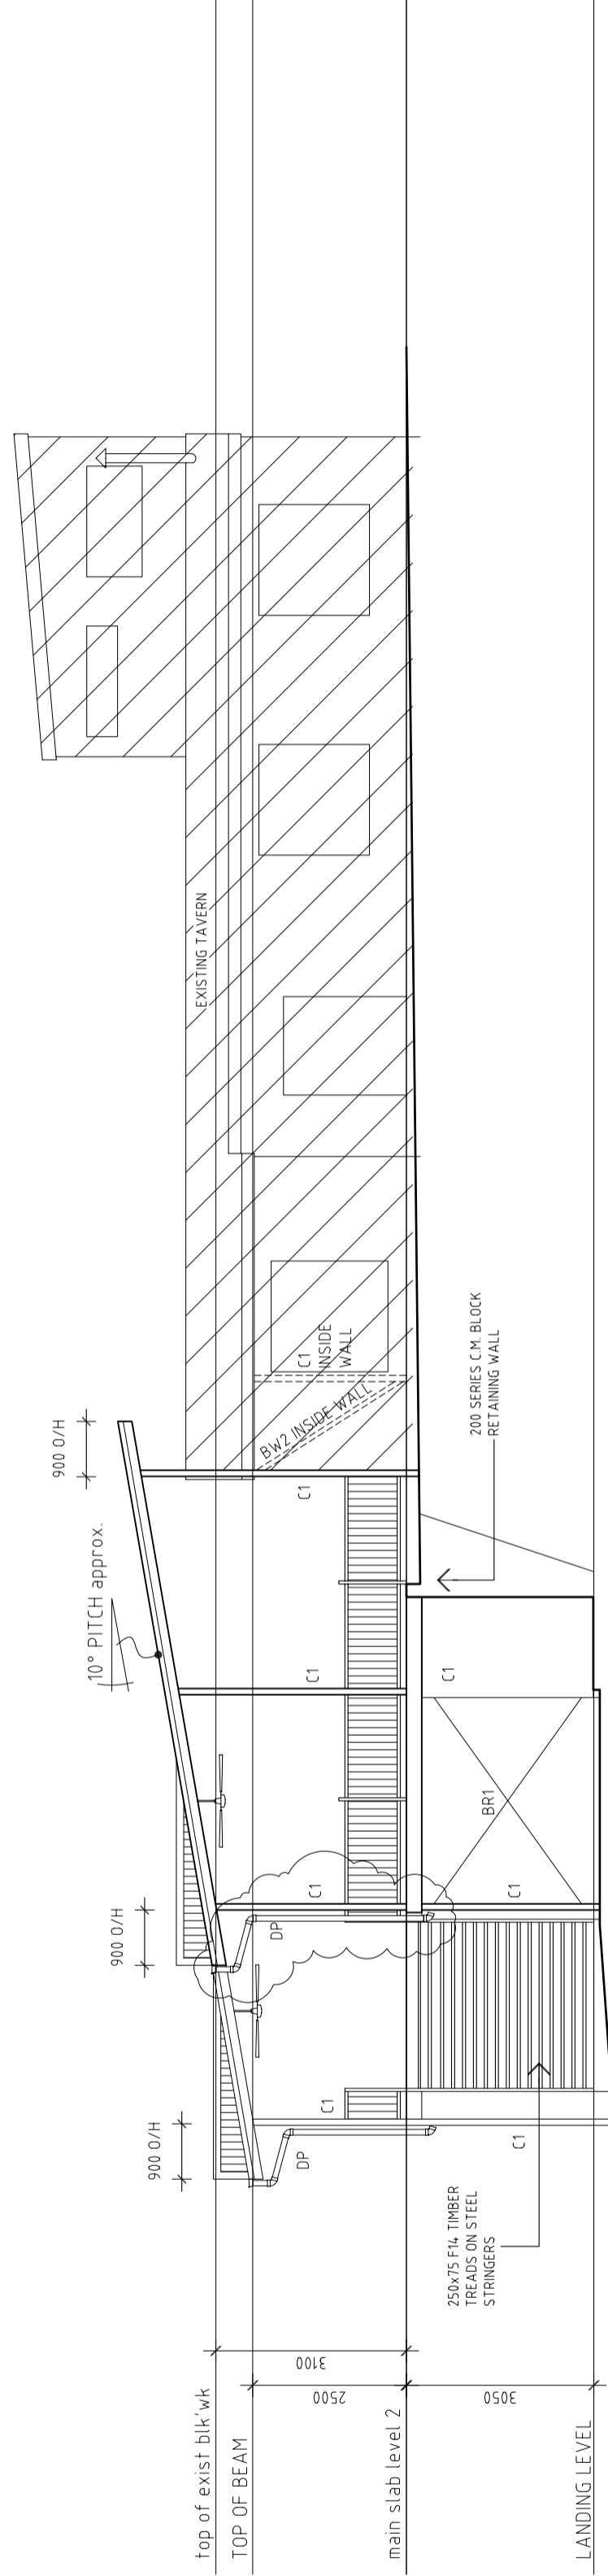

3 ELEVATION - west  
WD1-02 SCALE 1:100 @ A2

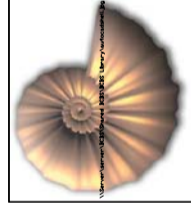

**BEACHCOMBER BUILDING SOLUTIONS PTY LTD**  
 ABN 4107158444 RPEO 7279  
 17 FAIRFAX PLACE TEL 08 9433 3500  
 WHITEFIELD QLD FAX 08 9433 3501  
 QLD 4070 ESP-ONWELL ADMIN@BCS.COM.AU

REV	DESCRIPTION	DATE	CLIENT
1	PRELIMINARY ISSUE	11.03.09	CROSER FAMILY
2	TENDER ISSUE	06.04.09	
3	DFS ADDED	20.07.09	

THE CONCEPTS AND INFORMATION CONTAINED IN THIS DRAWING ARE THE PROPERTY OF BEACHCOMBER BUILDING SOLUTIONS PTY LTD. NO PART OF THIS DRAWING IS TO BE REPRODUCED OR TRANSMITTED IN ANY FORM OR BY ANY MEANS, ELECTRONIC OR MECHANICAL, WITHOUT THE WRITTEN PERMISSION OF BEACHCOMBER BUILDING SOLUTIONS PTY LTD. THIS PERMISSION IS LIMITED TO THE PROJECT AND SITE SPECIFICALLY IDENTIFIED IN THIS DRAWING.

PROJECT **PROPOSED COVERED DECK AT THE HIGHLANDER TAVERN**  
 12 LEWIS ROAD, JULAITTEN QLD. 4871  
 DRAWING TITLE **ELEVATIONS 1-2-3**

Scale	Date	Design	Checked
1:100 AT A2	march 2009	arh	G.T
Project No.	08-071	Dwg. No.	WD1-05
		Rev	3