



SOUTHERN ELEVATION
SCALE 1:100

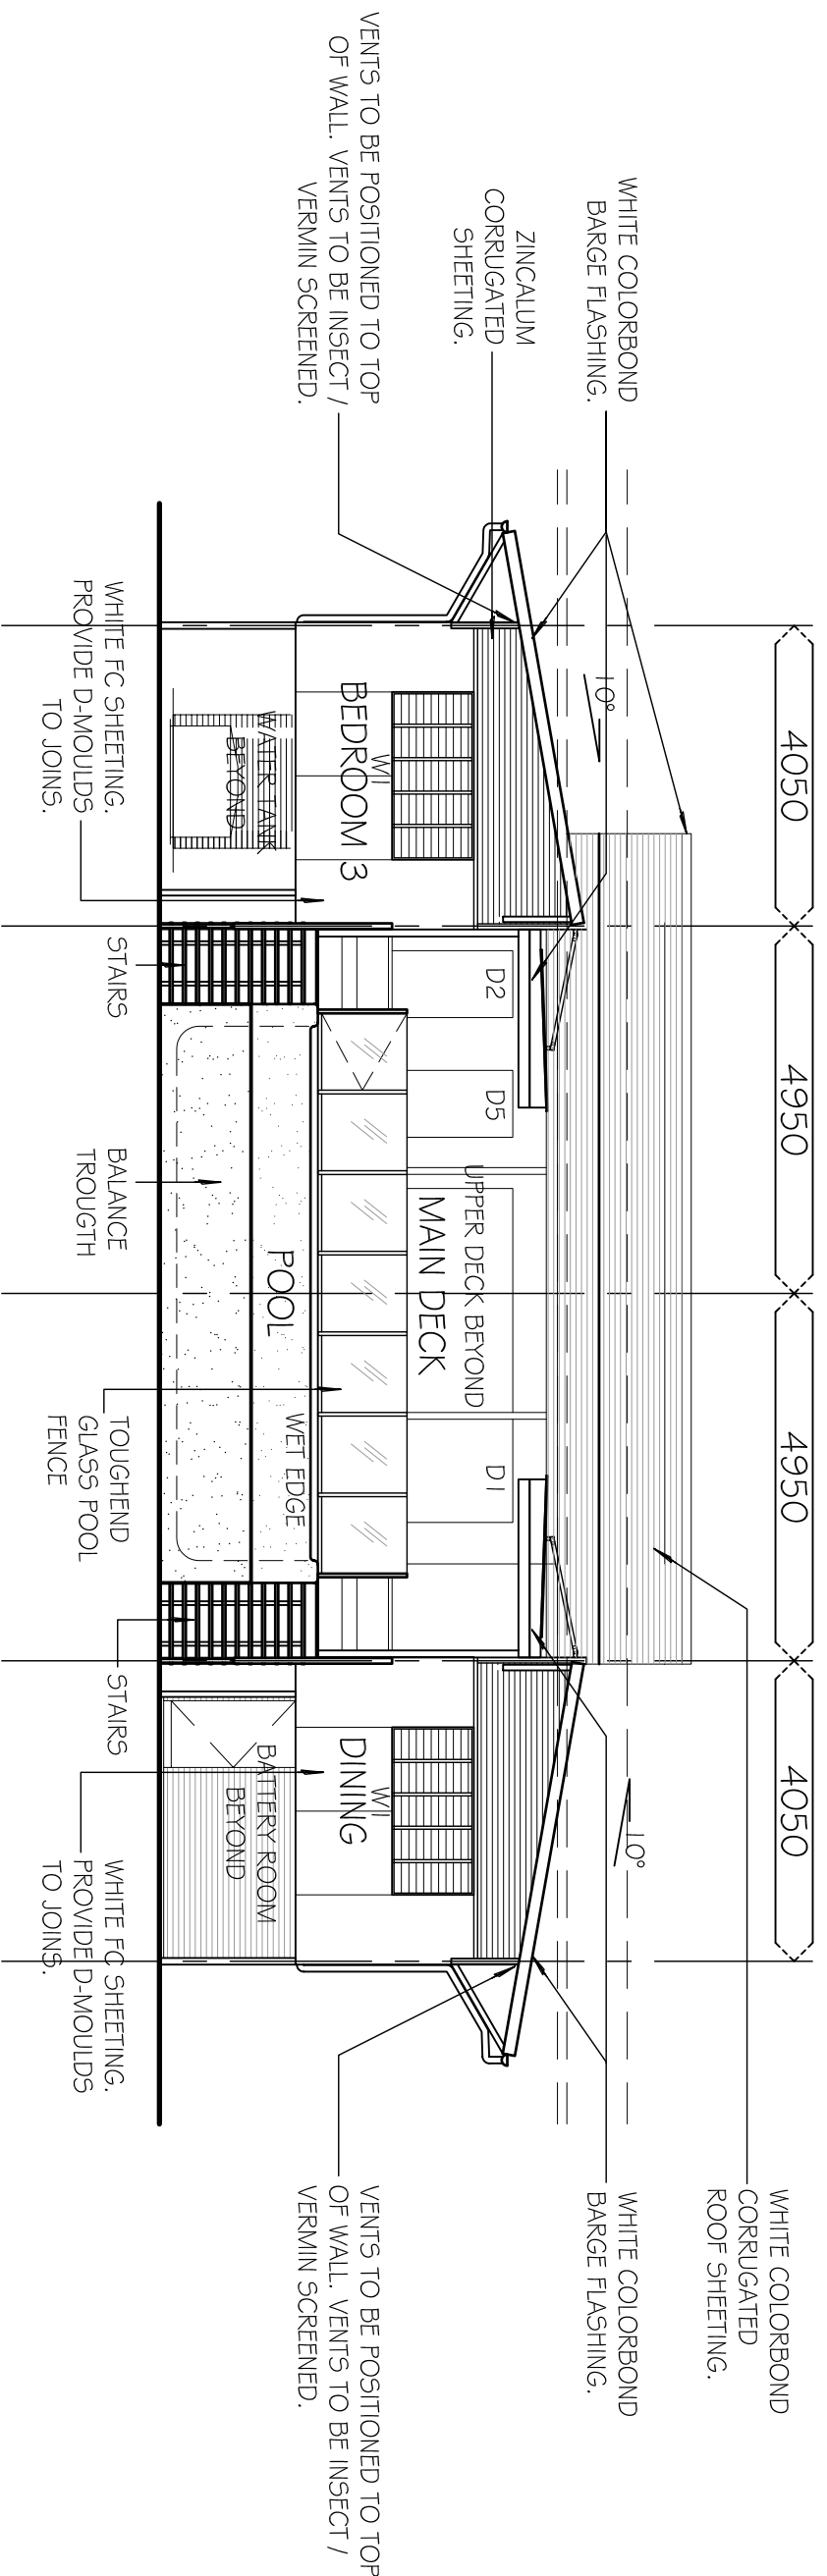

FRONT (EASTERN) ELEVATION
SCALE 1:100

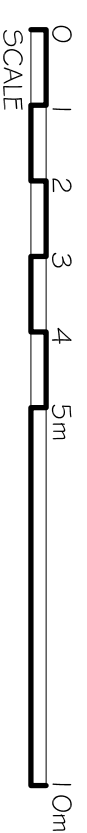

BEACHCOMBER BUILDING SOLUTIONS PTY LTD
RPEO 7279
ABN 91884849391
17 SANDRANG PLACE
WHITFIELD CARRNS
QLD 4870

REV	DESCRIPTION	DATE
B	CONSTRUCTION	18.09.08
A	PRELIMINARY COSTINGS	03.09.08
P2	IN HOUSE REVIEW	05.08.08
P1	IN HOUSE REVIEW	15.06.08

CLIENT
MARK HANSBAUER

PROJECT
HANSBAUER RESIDENCE
17 LINDSAY ROAD, CARMOO, 4852

DRAWING TITLE
ELEVATIONS

Scale 1:100 @ A3
Date JULY 2008
Project No. 08-031
Dwg. No. A-03
Rev B

Scale	Date	Dwg. No.	Rev
1:100 @ A3	JULY 2008	A-03	B

THE CONCEPTS AND INFORMATION CONTAINED IN THIS DOCUMENT ARE THE COPYRIGHT OF BEACHCOMBER BUILDING SOLUTIONS PTY LTD. USE OR COPYING OF THIS DOCUMENT IN WHOLE OR IN PART WITHOUT WRITTEN PERMISSION OF BEACHCOMBER BUILDING SOLUTIONS CONSTITUTES AN INFRINGEMENT OF COPYRIGHT.