



BUILDER TO PROVIDE BCBS WITH TRUSS LAYOUT & LOADS. BCBS TO PROVIDE INSTRUCTIONS OF TIE-DOWN & ADDITIONAL REQUIREMENTS FOR WALLS.

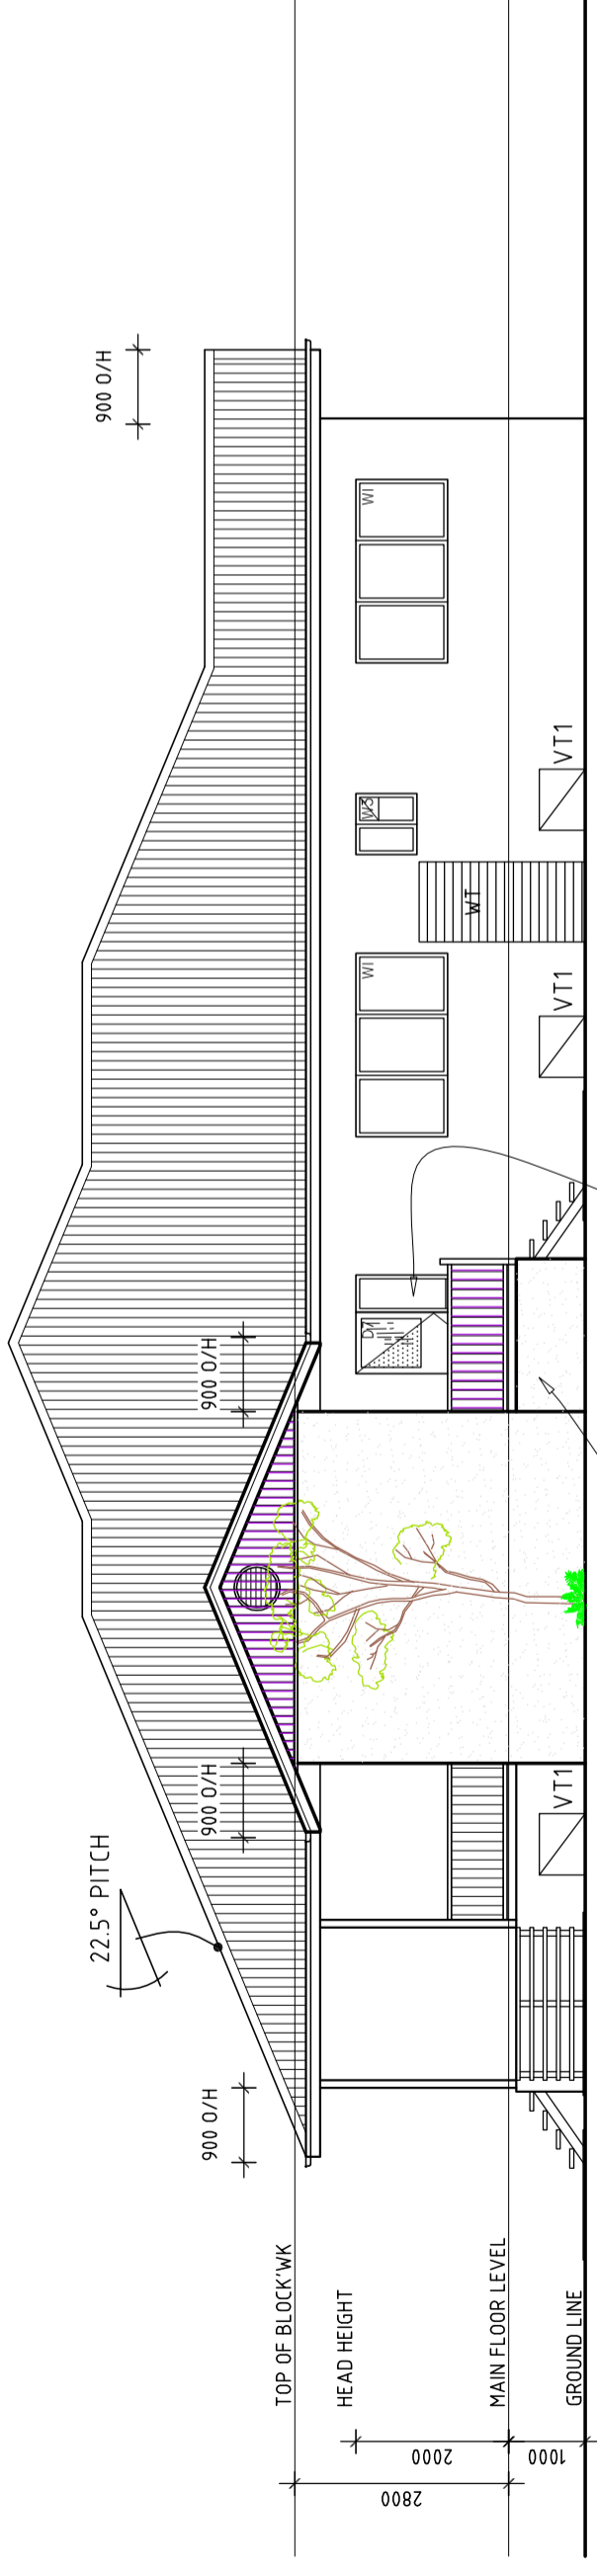


1 ELEVATION  
WD1-02  
SCALE 1:100 @ A3





2 ELEVATION  
WD1-02  
SCALE 1:100 @ A3

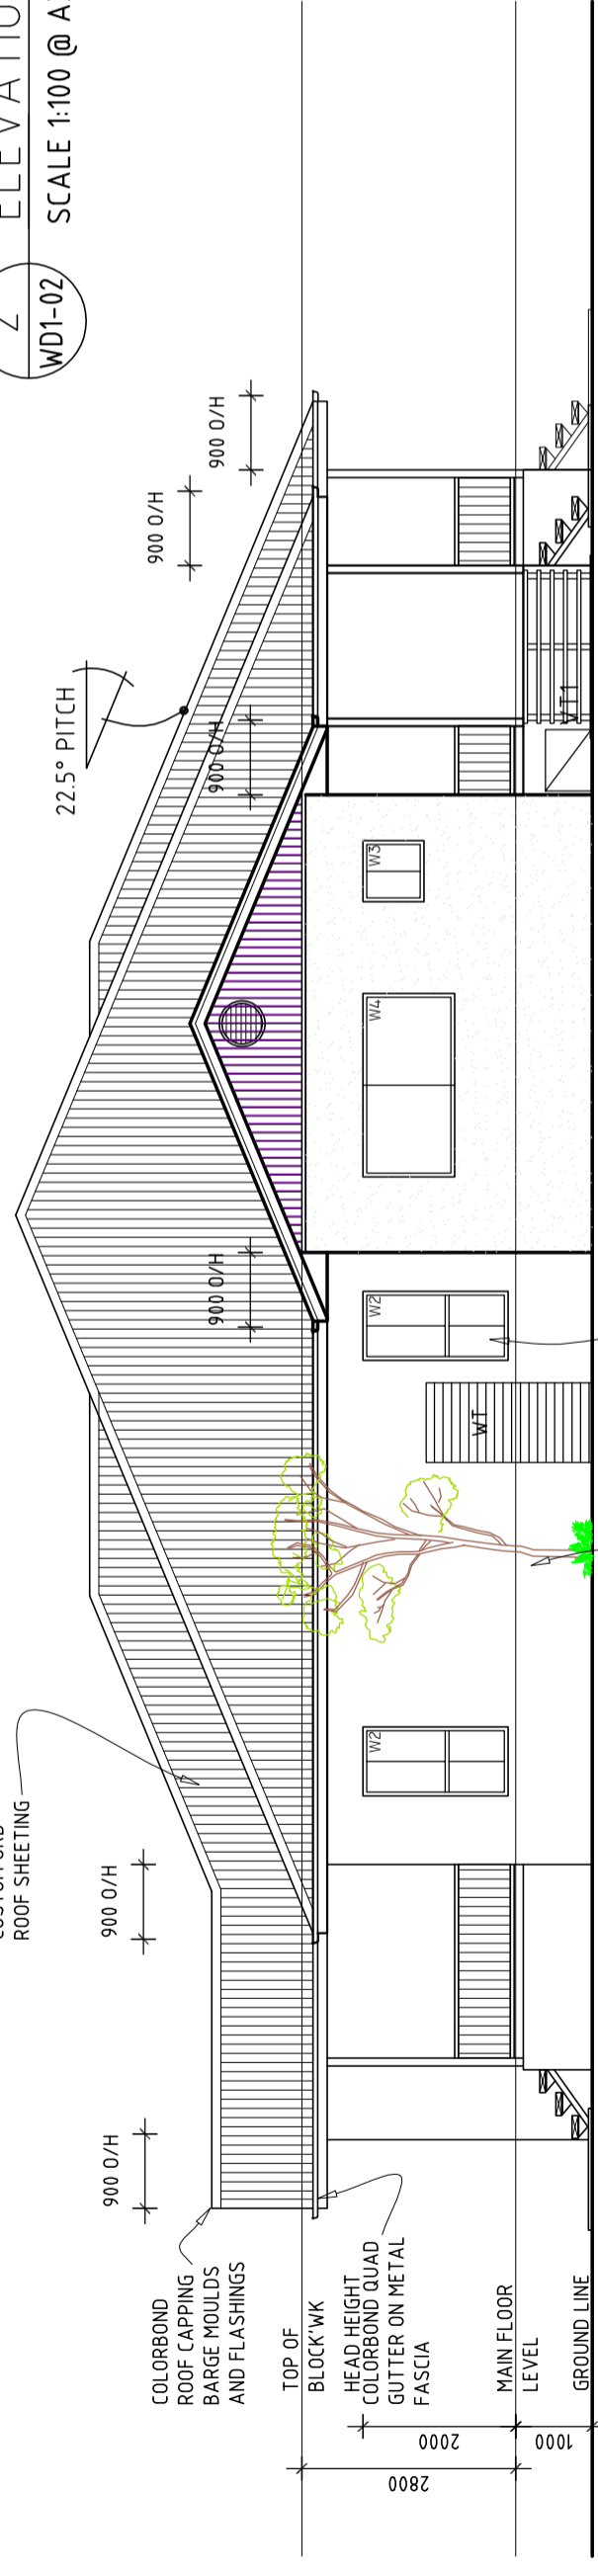

3 ELEVATION  
WD1-02  
SCALE 1:100 @ A3

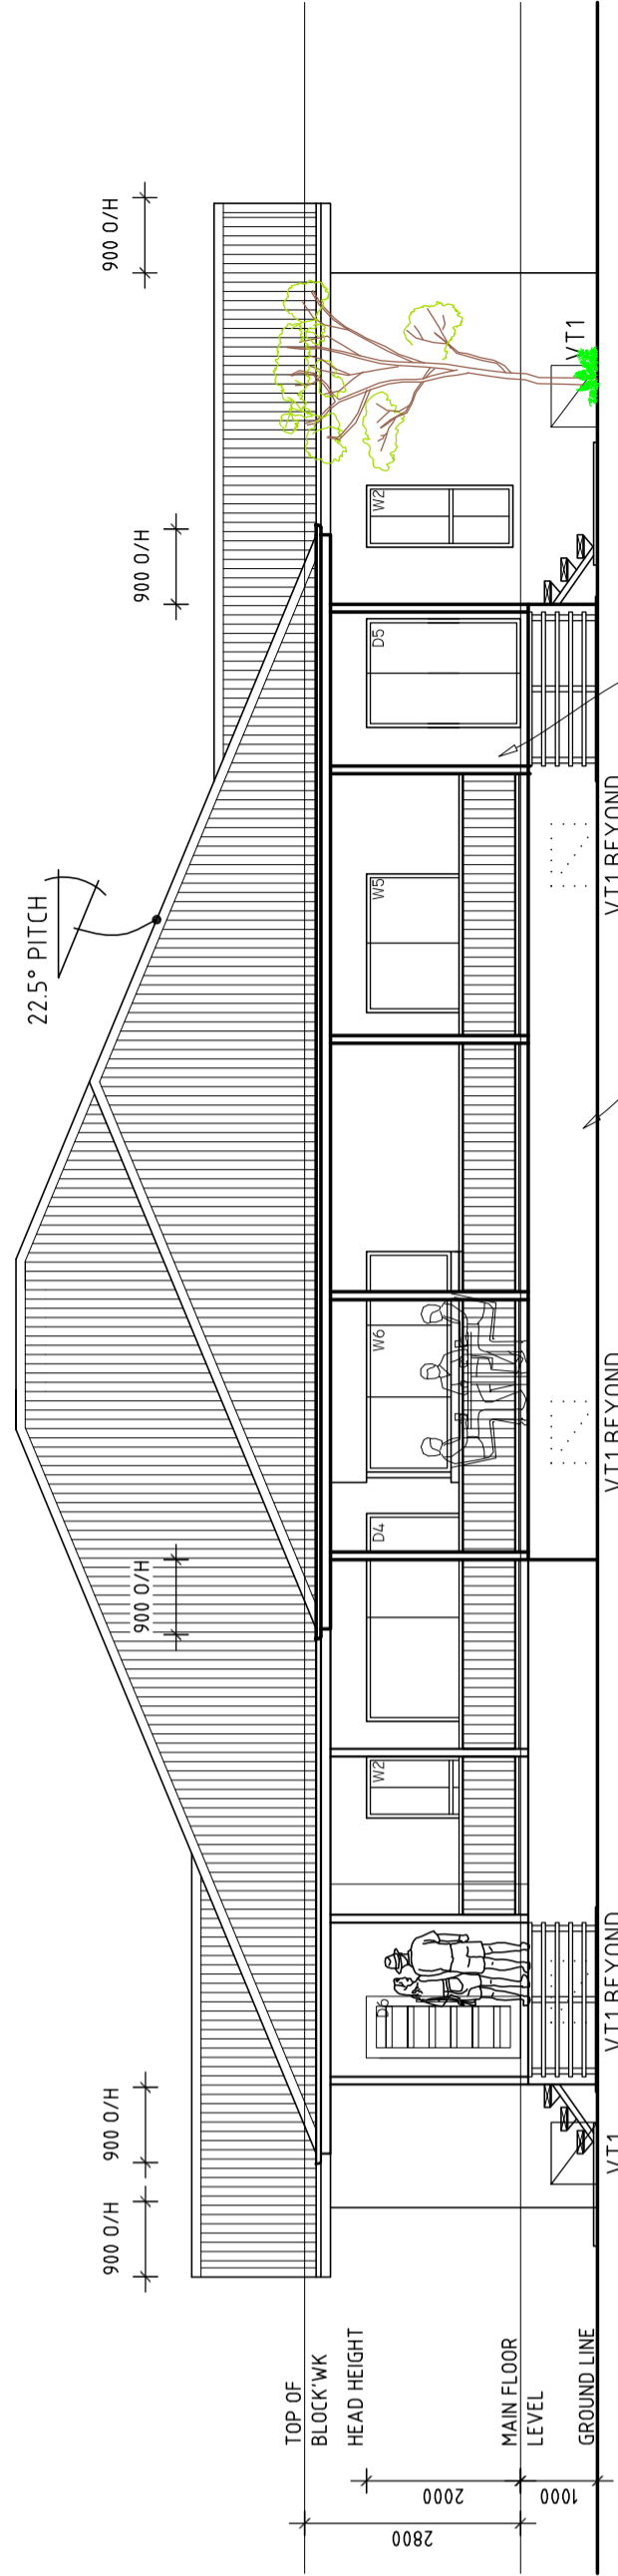

4 ELEVATION  
WD1-02  
SCALE 1:100 @ A3

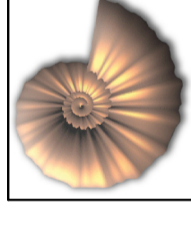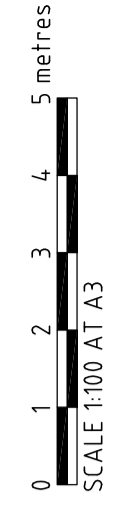

**BEACHCOMBER BUILDING SOLUTIONS PTY LTD**  
 ABN 4107158444 RPEO 7279  
 17 PRINCE OF WALES DRIVE  
 WENTWORTH COMMONS  
 QLD 4870  
 PHONE: 07 4672 9999  
 EMAIL: SALES@BBS.COM.AU

REV	DESCRIPTION	DATE	CLIENT
D	CONSTRUCTION	08.06.10	JOSEPH & NICOLA MARANO.
C	CONSTRUCTION	17.02.10	
B	ISSUED FOR COSTING	18.12.09	
A	PRELIM CONSTRUCTION ISSUE	14.12.09	

THE CONTENTS AND INFORMATION CONTAINED IN THIS DOCUMENT ARE THE COPYRIGHT OF BEACHCOMBER BUILDING SOLUTIONS PTY LTD. NO PART OF THIS DOCUMENT IS TO BE REPRODUCED OR TRANSMITTED IN ANY FORM OR BY ANY MEANS, ELECTRONIC OR MECHANICAL, INCLUDING PHOTOCOPYING, RECORDING, OR BY ANY INFORMATION STORAGE AND RETRIEVAL SYSTEM, WITHOUT THE WRITTEN PERMISSION OF BEACHCOMBER BUILDING SOLUTIONS PTY LTD.

PROJECT: **NEW RESIDENCE AT LOT 68 MIALLO BAMBOO CREEK RD, MIALLO.**  
 DRAWING TITLE: **ELEVATIONS**  
 Project No. **09-035**  
 Date: **sept 2009**  
 Scale: **1:100 AT A3**  
 Drawn: **C.T**  
 Checked: **G.T**  
 Dwg. No. **WD1-03**  
 Rev **D**