



1 ELEVATION
WD1-02
SCALE 1:100 @ A2


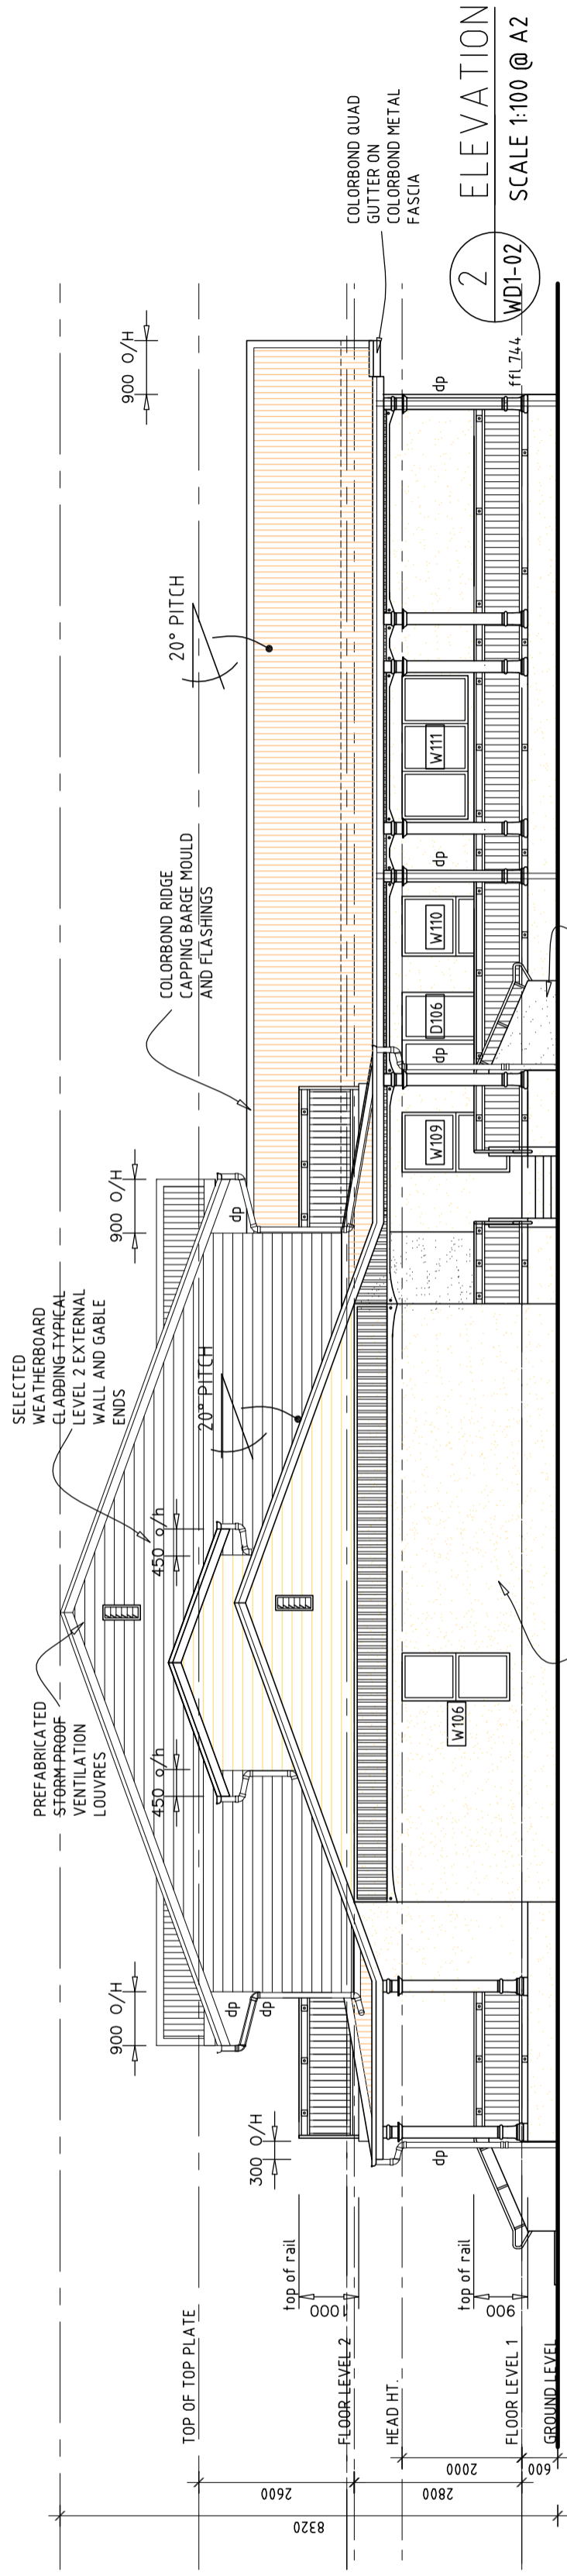


2 ELEVATION
WD1-02
SCALE 1:100 @ A2

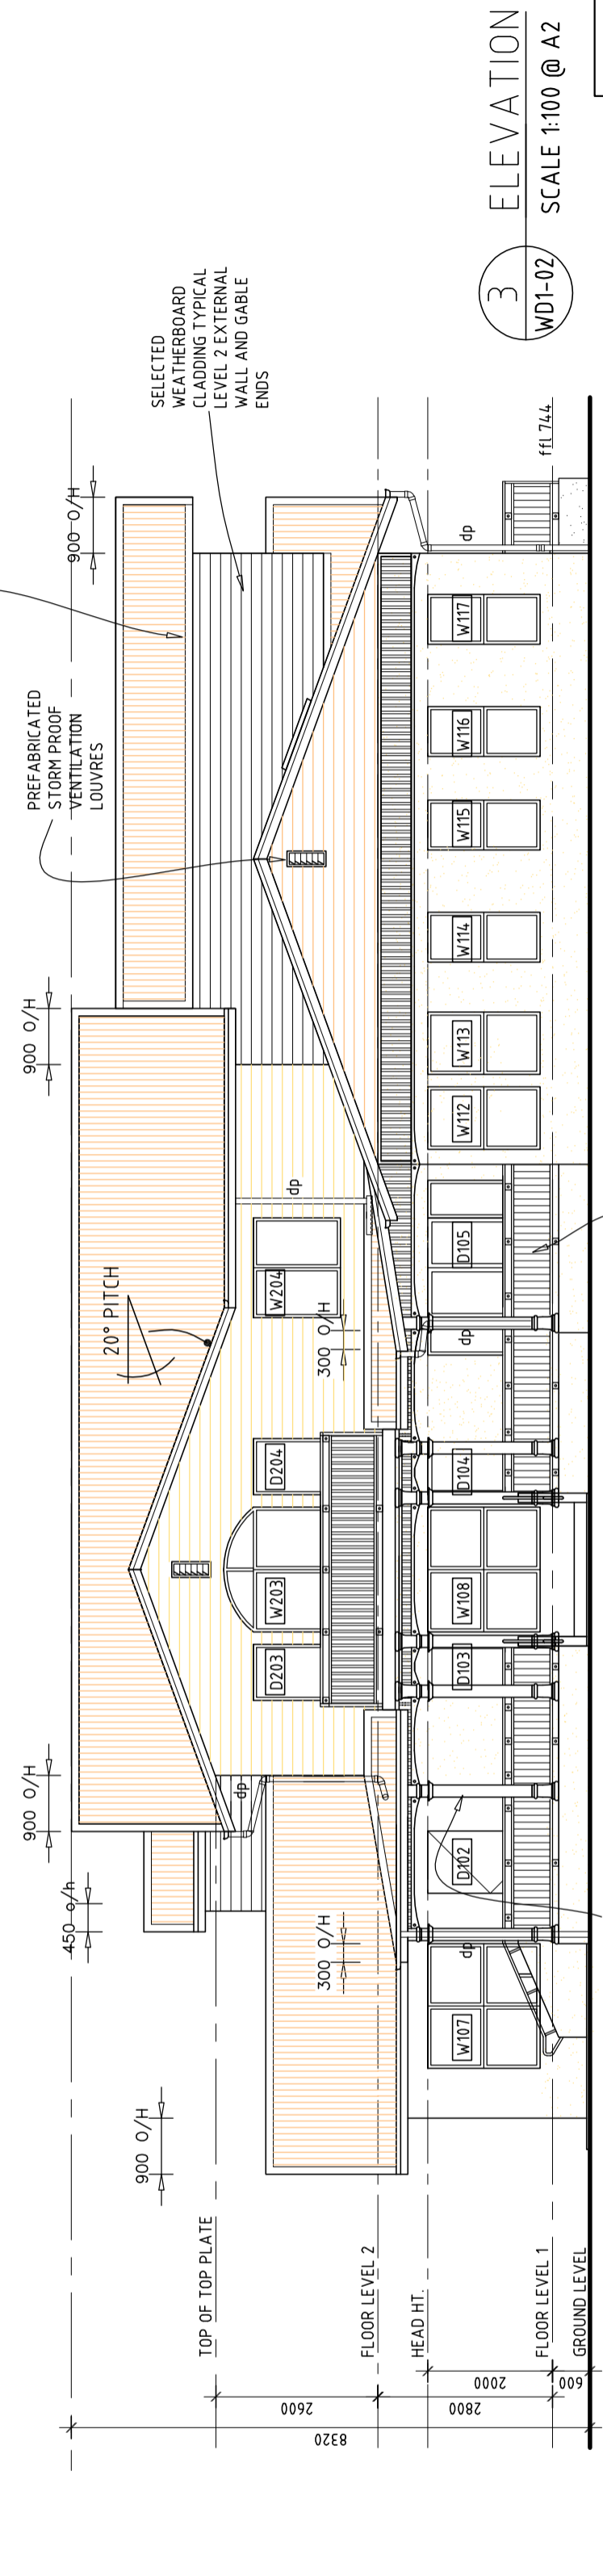

3 ELEVATION
WD1-02
SCALE 1:100 @ A2

HARDIES cat#225 FC
COLUMN WITH
SELECTED CAPITALS
TOP AND BOTTOM

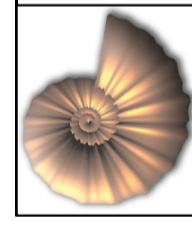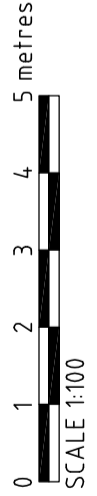

**BEACHCOMBER
BUILDING
SOLUTIONS PTY LTD**
AKN 0188480901 RPEO 7279
17 PANORAMIC PLACE
WHITFIELD CARBON
QLD 4070
TEL: 0423436
PO BOX 1000
E-CAL: beachcombers.com.au

REV	DESCRIPTION	DATE	CLIENT
C	CONSTRUCTION	17.05.10	NEVILLE NORMAN
B	CONSTRUCTION	10.05.10	
A	CONSTRUCTION	29.04.10	
P1	PRELIMINARY REVIEW ISSUE	22.03.10	

CLIENT APPROVED
SIGNATURE

PROJECT
PROPOSED RESIDENCE at LOT 14, ANGELITA
CLOSE, PEERAMON

DRAWING TITLE
ELEVATIONS

Date	Drawn	Checked
Jan. 2010	C.T	G.T
Project No.	Dwg. No.	Rev
1:100@ A3	09-044	WD1-04 C

THE CONCEPTS AND INFORMATION CONTAINED IN THIS DOCUMENT ARE THE COPYRIGHT OF BEACHCOMBER BUILDING SOLUTIONS PTY LTD. NO PART OF THIS DOCUMENT IN WHOLE OR IN PART WITHOUT WRITTEN PERMISSION OF BEACHCOMBER BUILDING SOLUTIONS CONSTITUTES AN INFRINGEMENT OF COPYRIGHT.