
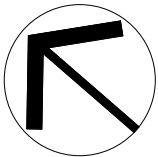


A4 Original

100mm

50

0

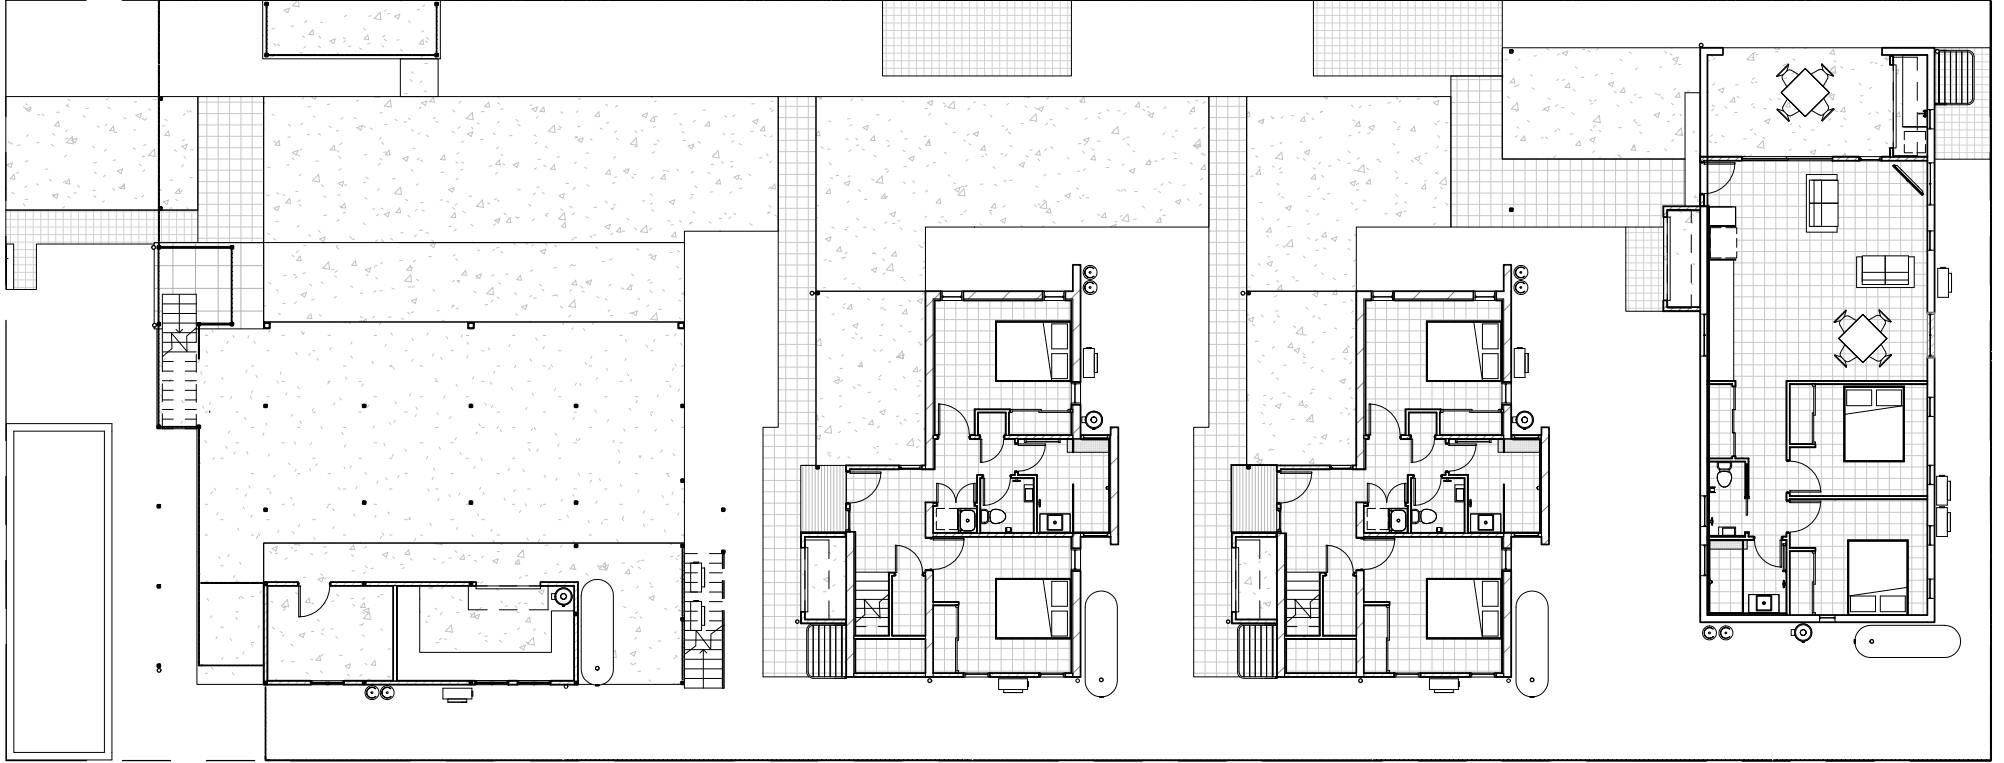

1

Ground Floor Site Plan


1 : 200

A4 Original

100mm

50


0

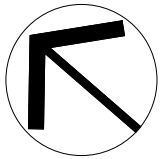

1

.First Floor Site Plan

1 : 200

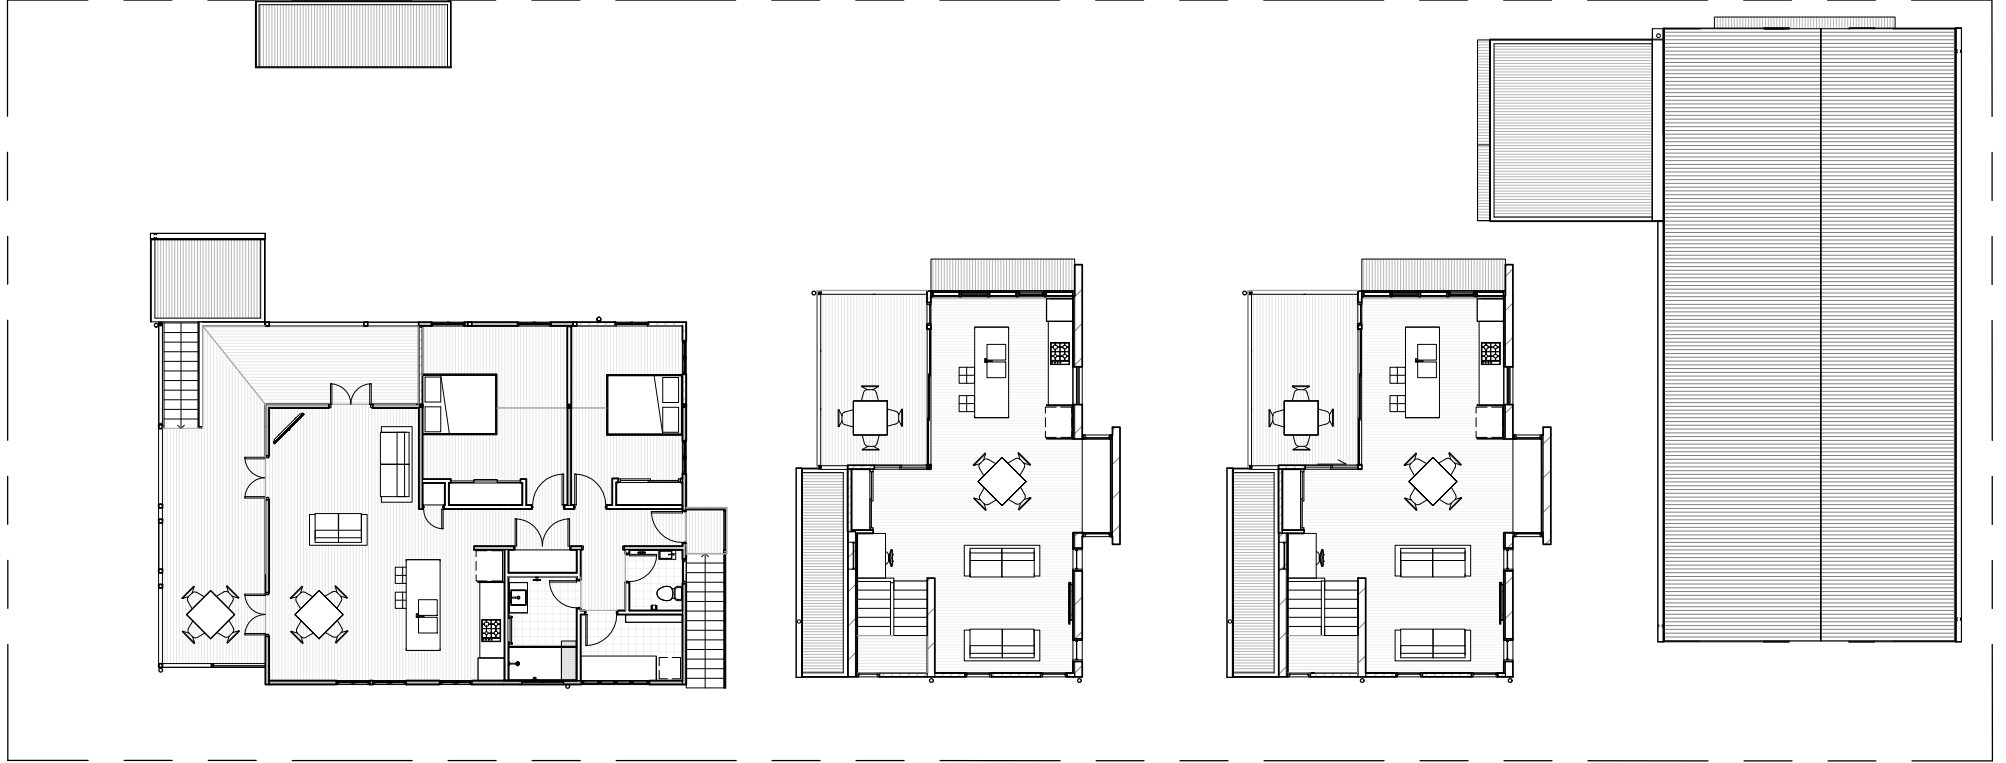

A4 Original

100mm

50

0



1

Site Elevation


1 : 200

A4 Original

100mm

50

0

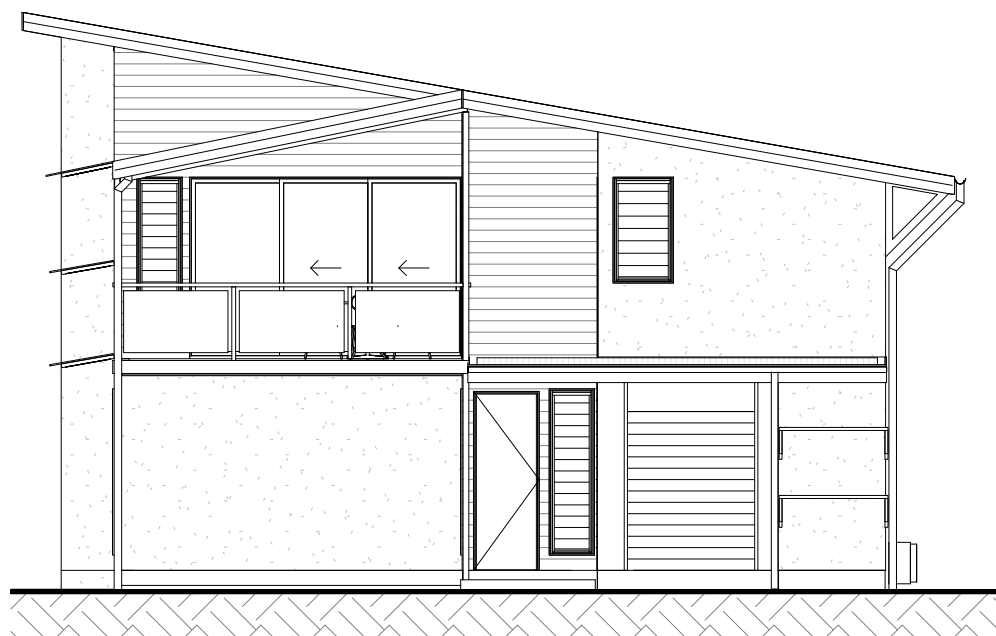

1

Townhouse - North-West Elevation

1 : 100



1

Townhouse - South-West Elevation


1 : 100

A4 Original

100mm

50

0

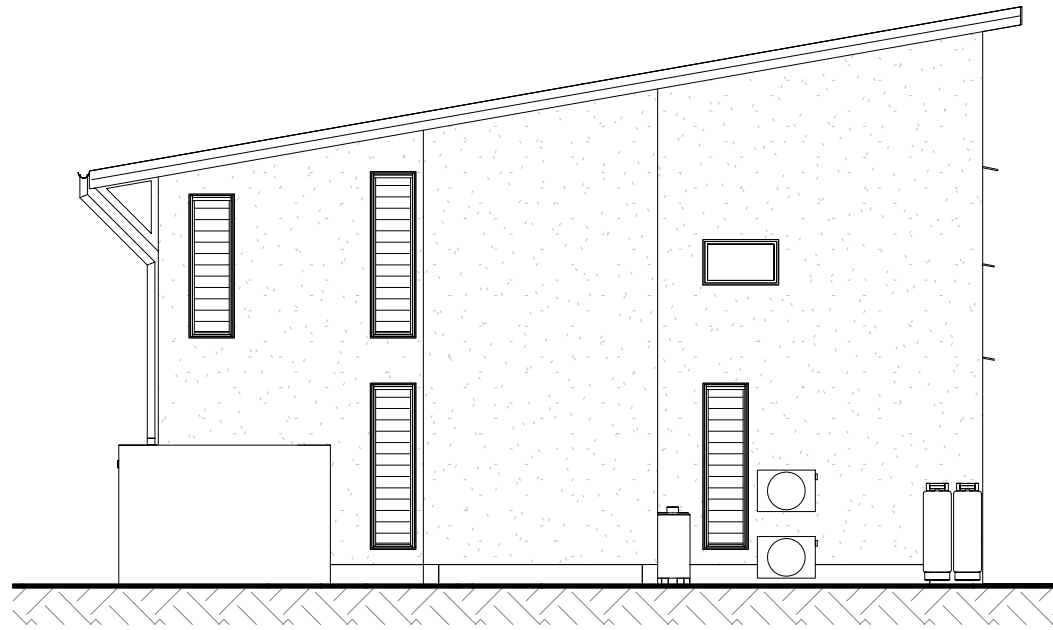

1

Townhouse - South-East Elevation

1 : 100