


ELEVATION
A
SCALE
1:100

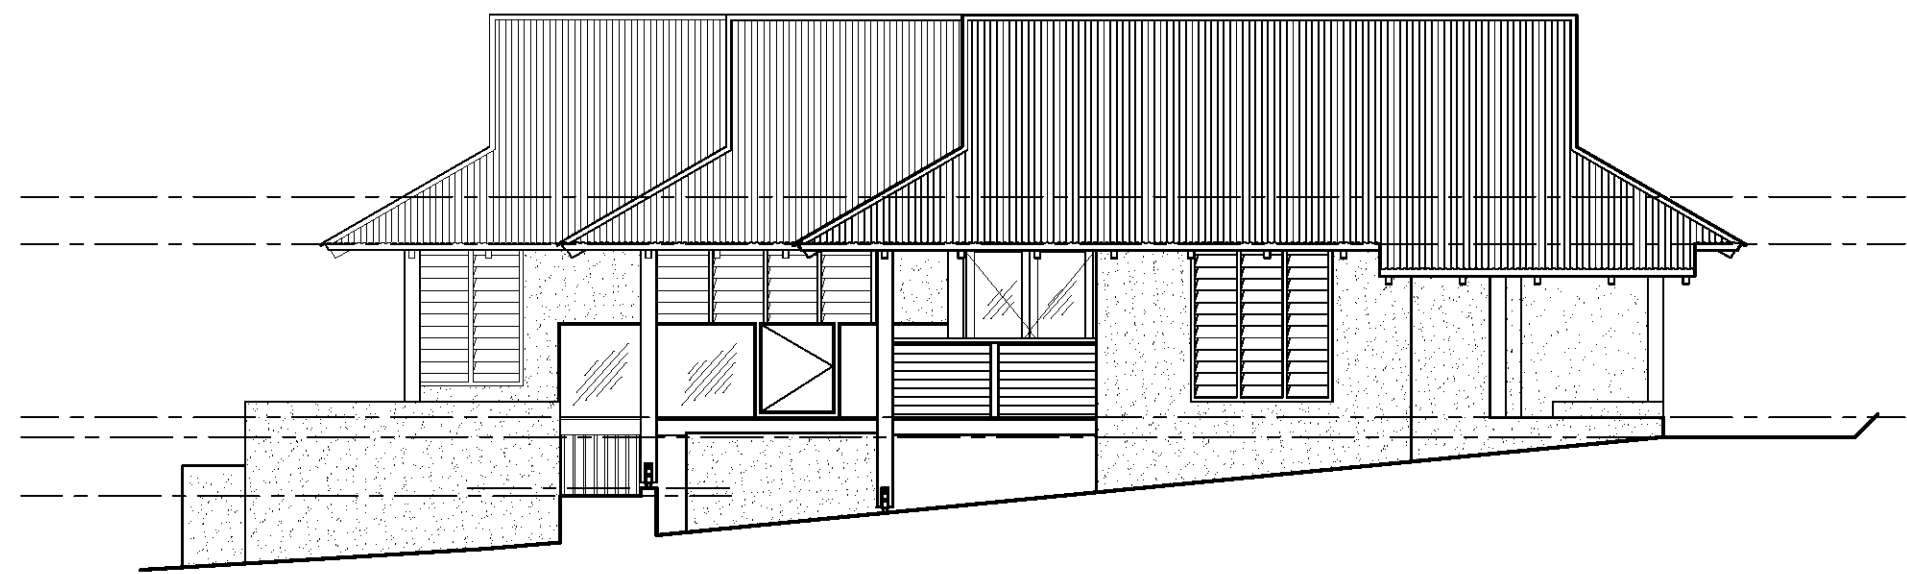

ELEVATION
B
SCALE
1:100

ELEVATIONS	
Issue : PRELIM	Date : 10/03/03
Client : [REDACTED]	
Project : PROPOSED RESIDENCE	
Address : [REDACTED] WHYANBEEL	
Drawn : EDR	Checked : CV
Dwg.No : T-645	Sheet : WD03
P.O. Box 236, Clifton beach, Cairns, Qld 4870	
ph : (07) 4055 3266 x : (07) 4055 3966	
Email : vandyke@austarnet.com.au	
Q.B.S.A. Lic No: 22667B.D.A.Q. member.	
 chris vandyke designs	
© COPYRIGHT 2003	